


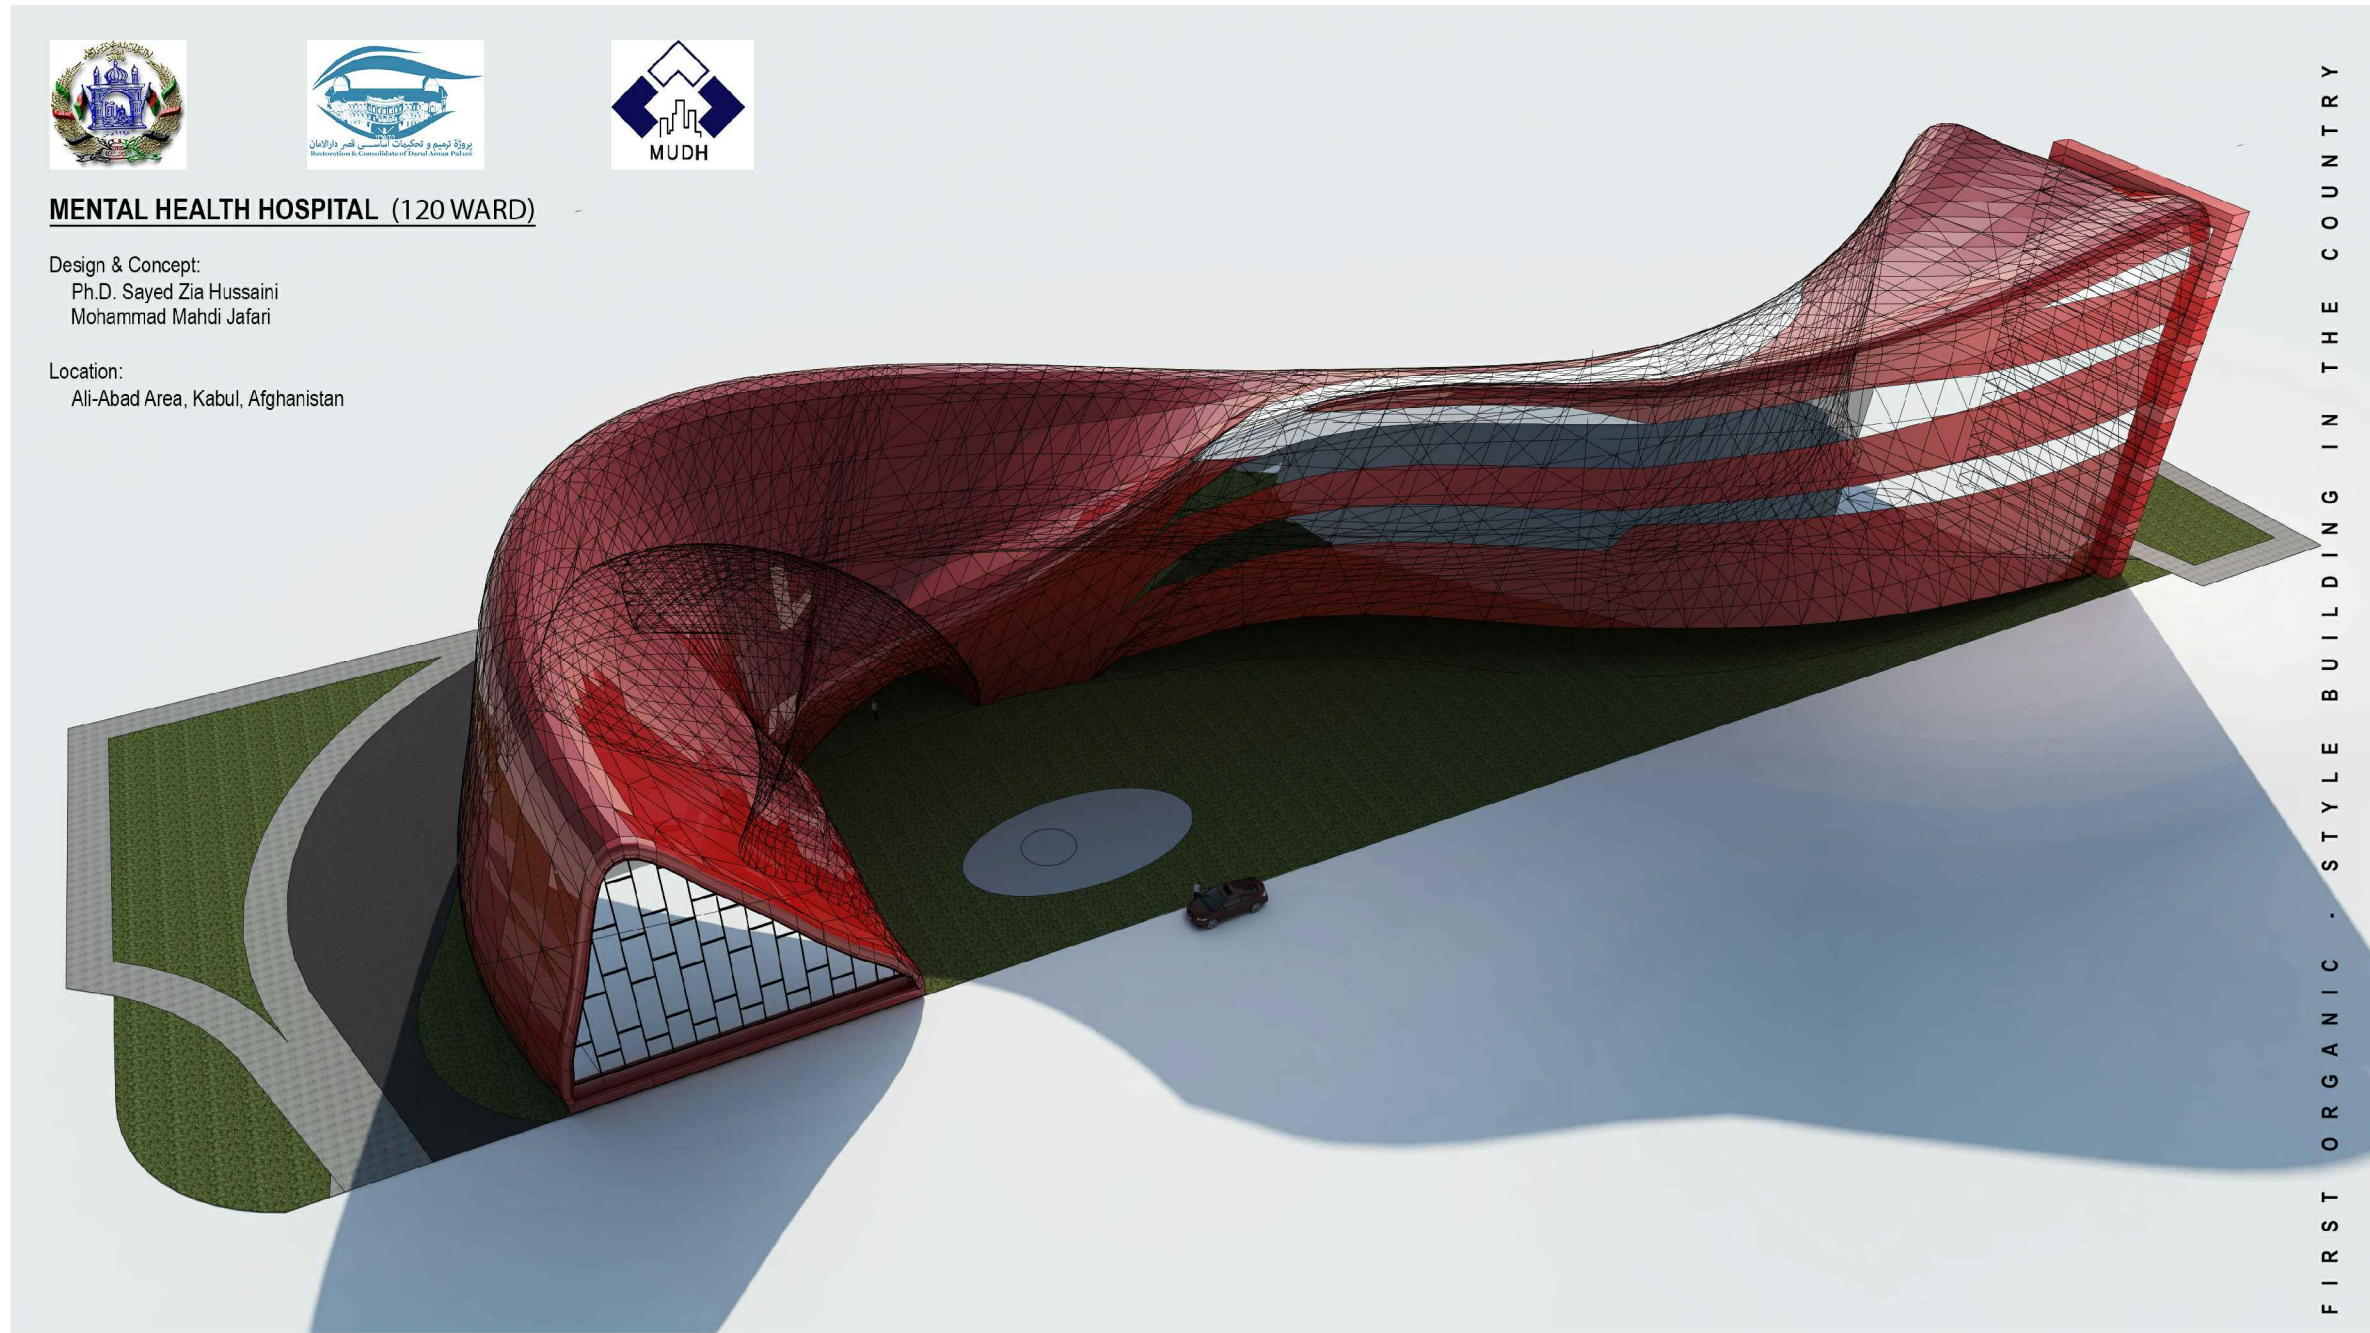

MENTAL HEALTH HOSPITAL (120 WARD)

Design & Concept:
Ph.D. Sayed Zia Hussaini
Mohammad Mahdi Jafari

Location:
Ali-Abad Area, Kabul, Afghanistan



PERSPECTIVE VIEW

SCALE: NTS.



ISLAMIC REPUBLIC OF AFGHANISTAN



MINISTRY OF URBAN DEVELOPMENT & HOUSING



RESTORATION & CONSOLIDATION OF HISTORICAL MONUMENTS AND MOSQUES

TENDER SET SUBMISSION
DATE: 2017

ARCHITECTURAL DESIGN OF ALI ABAD
MENTAL HEALTH HOSPITAL
3th DISTRICT KABUL, AFGHANISTAN

GENERAL NOTE:
THIS DRAWING IS THE COPYRIGHT OF MUDH AFGHANISTAN IS NOT ALLOWED TO COPY OR REPRODUCE ITS CONTENTS IN ANY FORM EXCEPT FOR THE PROPOSE WHICH IT IS INTENDED WITHOUT THE ABOVE CONSULTANT'S AUTHORITY. DO NOT SCALE THIS DRAWING.

NO. DATE DESCRIPTION

KEY PLAN:

PLOT DATE: October 3, 2017

FILE NAME:

DESIGNED BY:
M. Mahdi Jafari

CHECKED BY:
M. Mahdi Jafari

APPROVED BY:
Ph.D. Sayed Zia Hussaini


SCALE: 1:150

DRAWING TITLE:

PERSPECTIVE
VIEW

SHEET NO. SHEET INDEX.

FILE NAME: A901

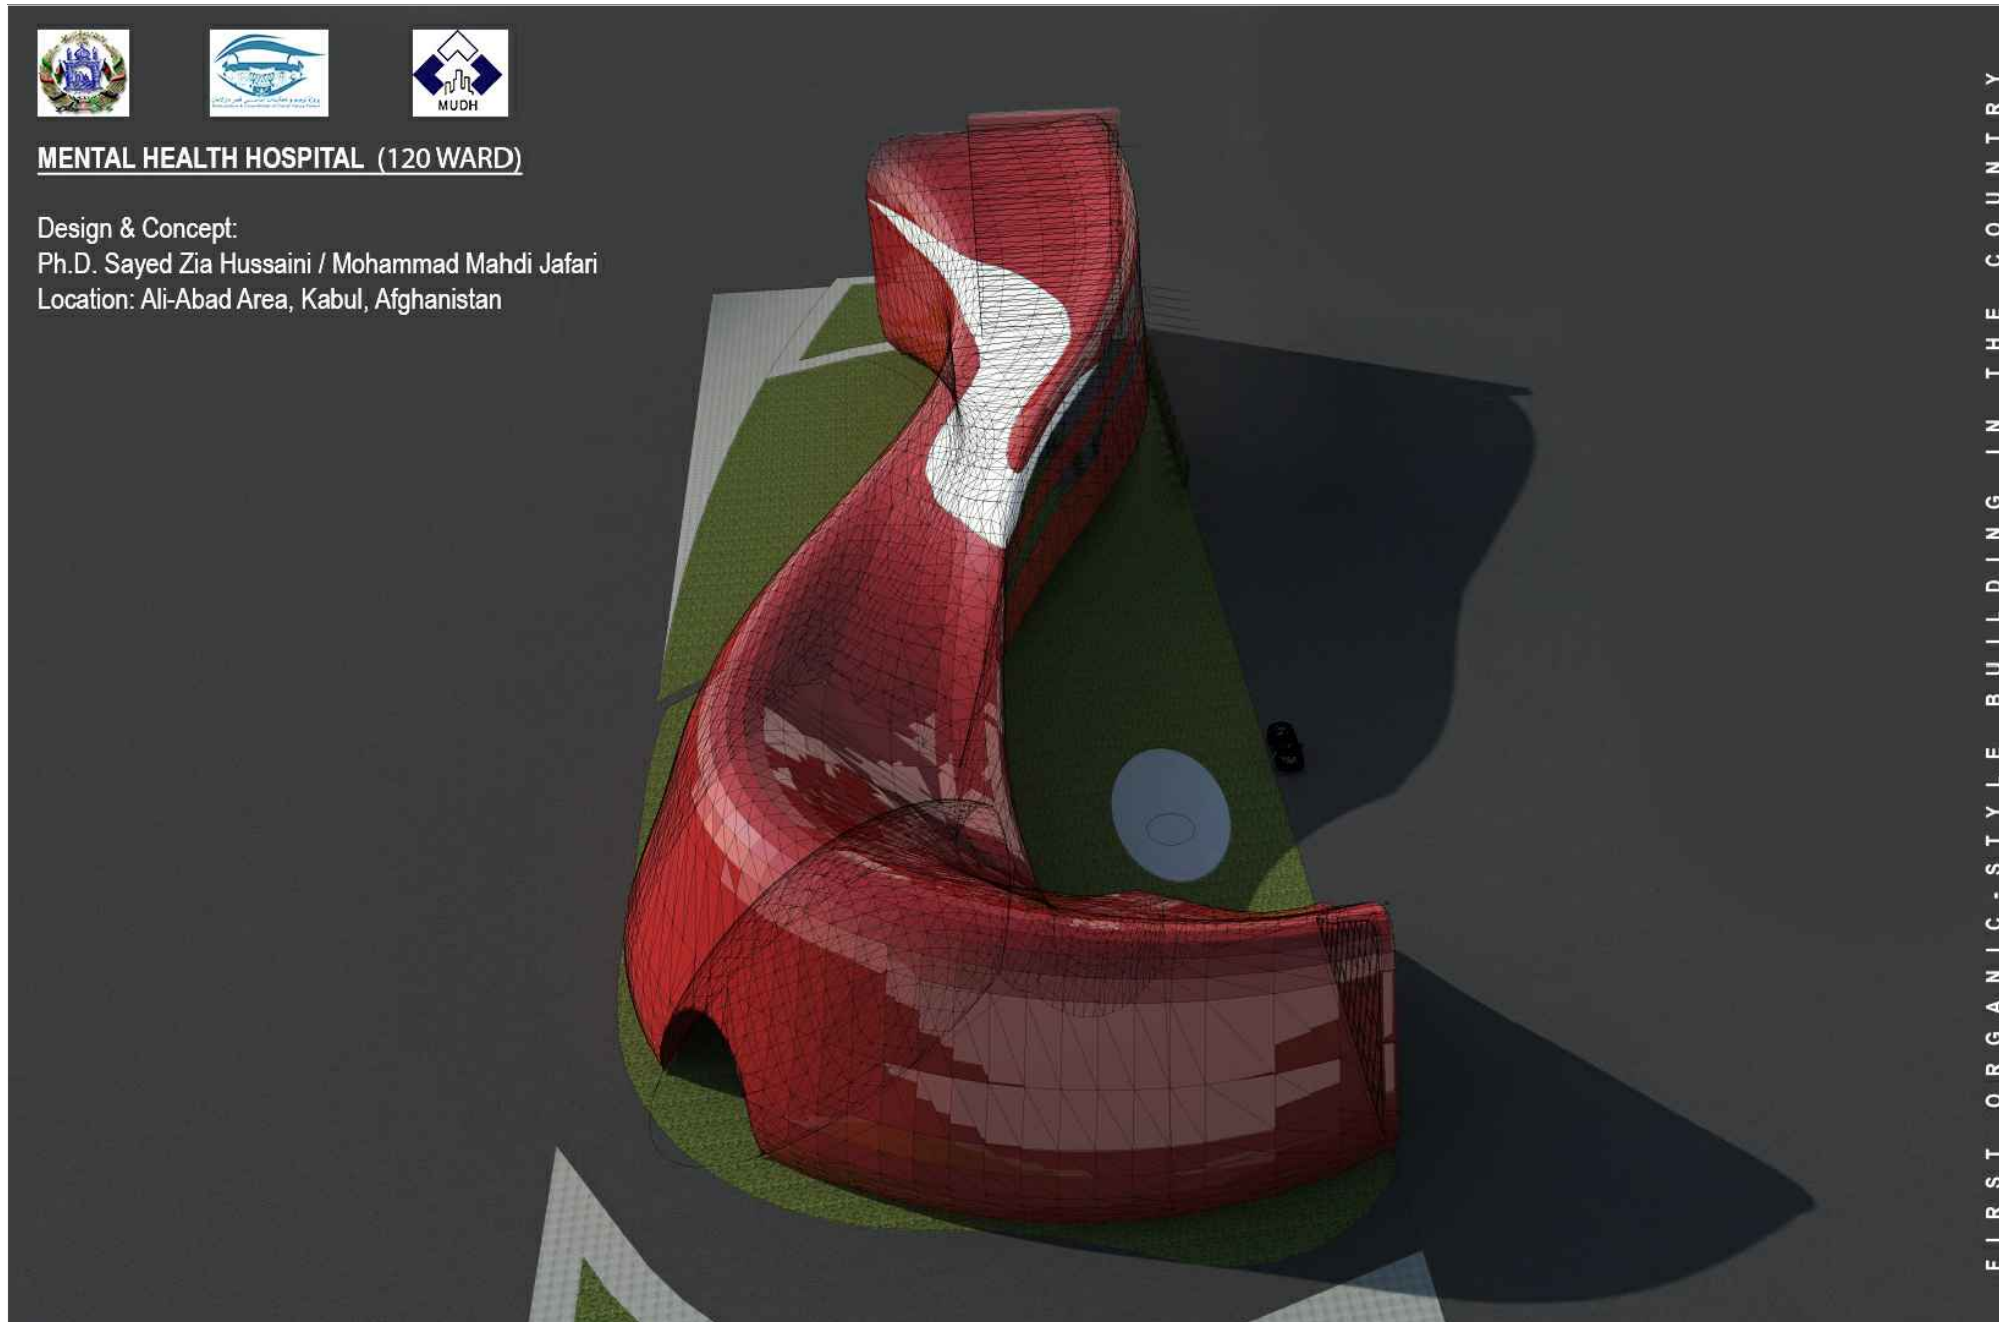


MENTAL HEALTH HOSPITAL (120 WARD)


Design & Concept:
Ph.D. Sayed Zia Hussaini / Mohammad Mahdi Jafari
Location: Ali-Abad Area, Kabul, Afghanistan

FIRST ORGANIC-STYLE BUILDING IN THE COUNTRY


BIRD-EYE VIEW
SCALE: NTS.



ISLAMIC REPUBLIC OF AFGHANISTAN



MUDH
MINISTRY OF URBAN DEVELOPMENT & HOUSING




RESTORATION & CONSOLIDATION OF HISTORICAL MONUMENTS AND MOSQUES

TENDER SET SUBMISSION
DATE: 2017

ARCHITECTURAL DESIGN OF ALI ABAD MENTAL HEALTH HOSPITAL
3th DISTRICT KABUL, AFGHANISTAN

GENERAL NOTE:
THIS DRAWING IS THE COPYRIGHT OF MUDH AFGHANISTAN IS NOT ALLOWED TO COPY OR REPRODUCE ITS CONTENTS IN ANY FORM EXCEPT FOR THE PROPOSE WHICH IT IS INTENDED WITHOUT THE ABOVE CONSULTANT'S AUTHORITY. DO NOT SCALE THIS DRAWING.

NO.	DATE	DESCRIPTION

KEY PLAN: 

PLOT DATE: October 3, 2017

FILE NAME:

DESIGNED BY:
M. Mahdi Jafari

CHECKED BY:
M. Mahdi Jafari

APPROVED BY:
Ph.D. Sayed Zia Hussaini



SCALE: 1:150

DRAWING TITLE:

BIRD-EYE VIEW

<small>SHEET NO.</small>	<small>SHEET INDEX.</small>
A903	

FILE NAME:

 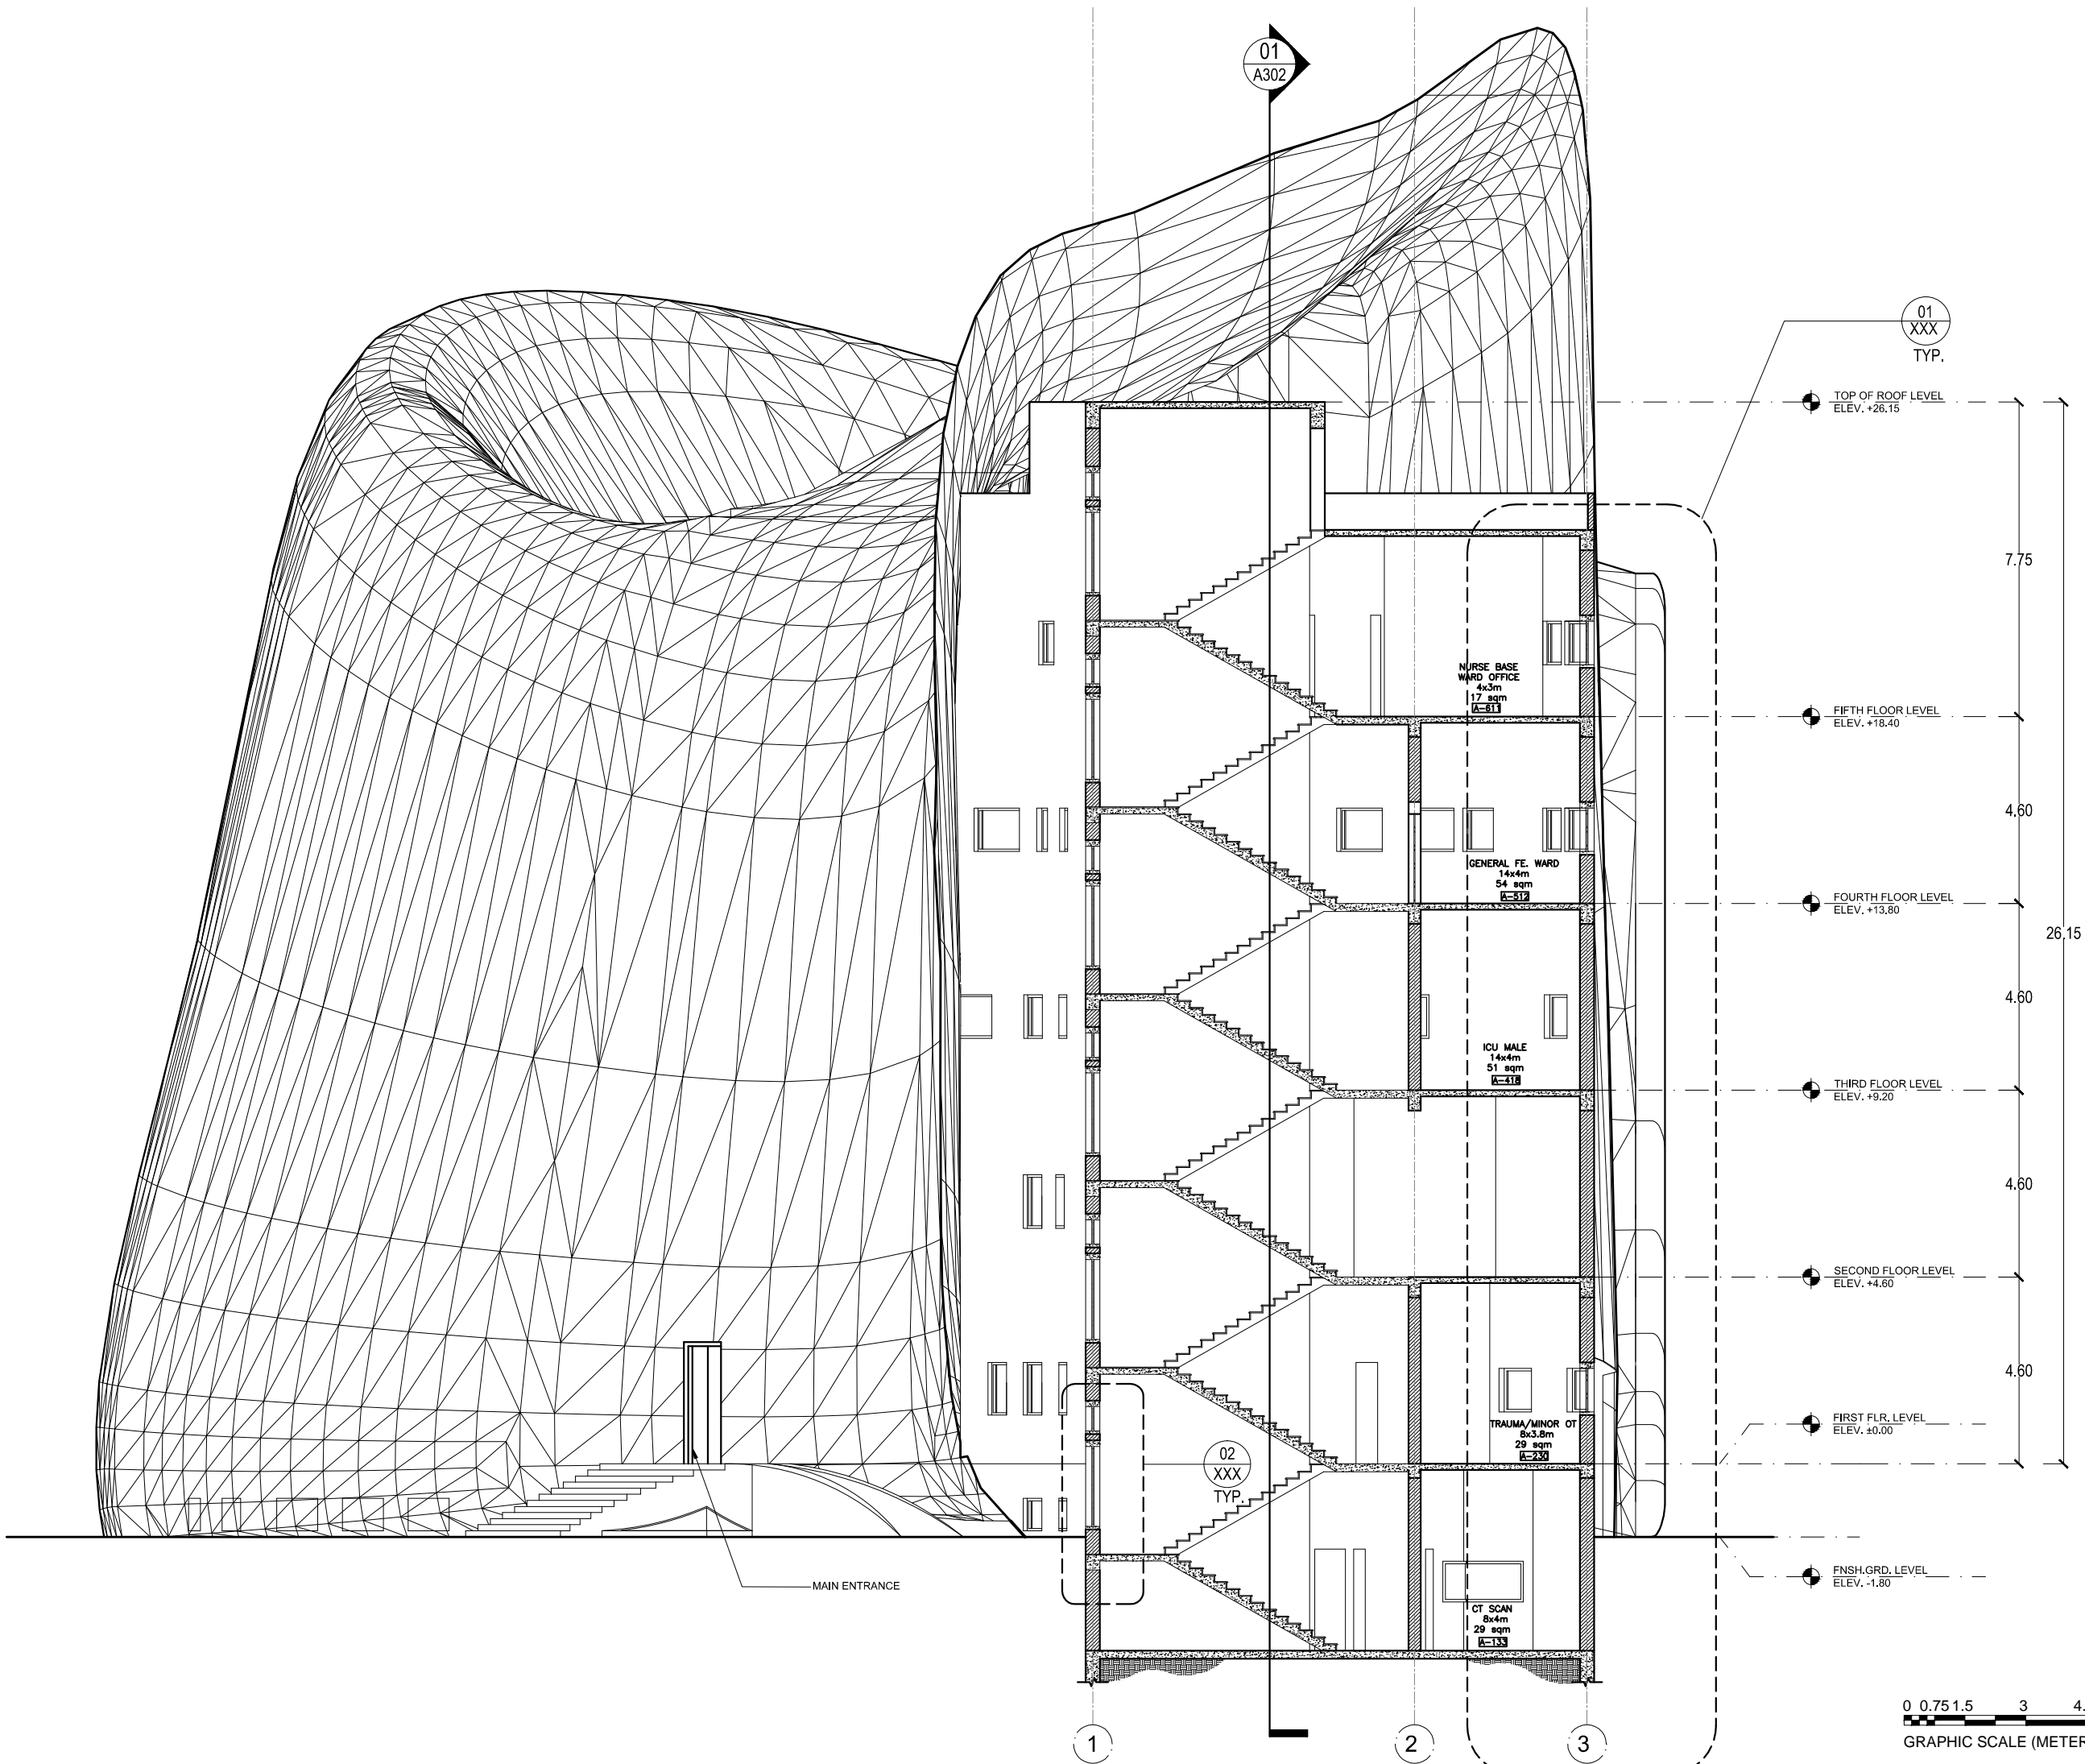

TENDER SET SUBMISSION
DATE: 2017

ARCHITECTURAL DESIGN OF ALI ABAD MENTAL HEALTH HOSPITAL
3th DISTRICT KABUL, AFGHANISTAN

GENERAL NOTE:
THIS DRAWING IS THE COPYRIGHT OF MUDH AFGHANISTAN IS NOT ALLOWED TO COPY OR REPRODUCE ITS CONTENTS IN ANY FORM EXCEPT FOR THE PROPOSE WHICH IT IS INTENDED WITHOUT THE ABOVE CONSULTANT'S AUTHORITY, DO NOT SCALE THIS DRAWING.


NO.	DATE	DESCRIPTION

KEY PLAN:


PLOT DATE: October 1, 2017
FILE NAME:
DESIGNED BY: M. Mahdi Jafari
CHECKED BY: M. Mahdi Jafari
APPROVED BY: Ph.D. Sayed Zia Hussein
SCALE: 1:150
DRAWING TITLE:

BUILDING-SHORTERN SECTION


SHEET NO:
FILE NAME:

 

01 BUILDING ELEVATION (PARTIAL-NORTH VIEW)
SCALE: 300

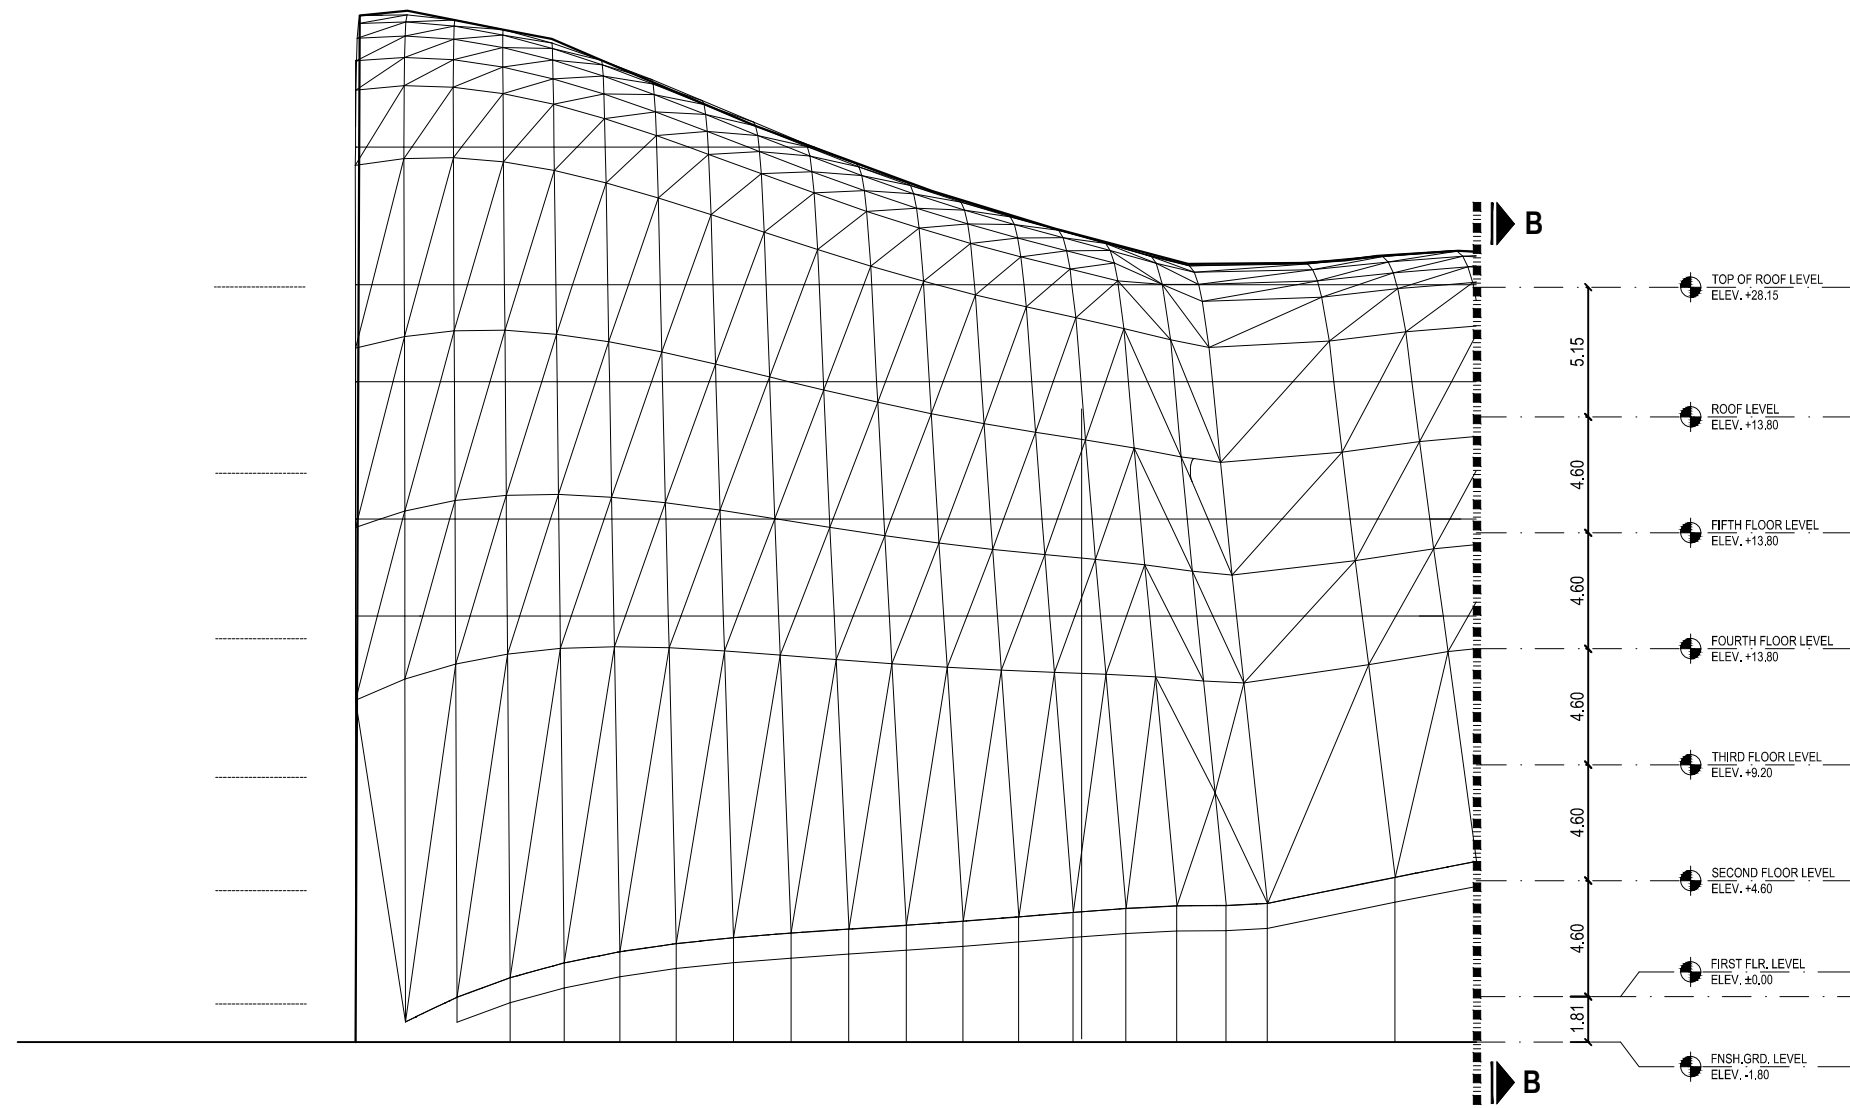

02 BUILDING ELEVATION (PARTIAL-NORTH VIEW)
SCALE: 300

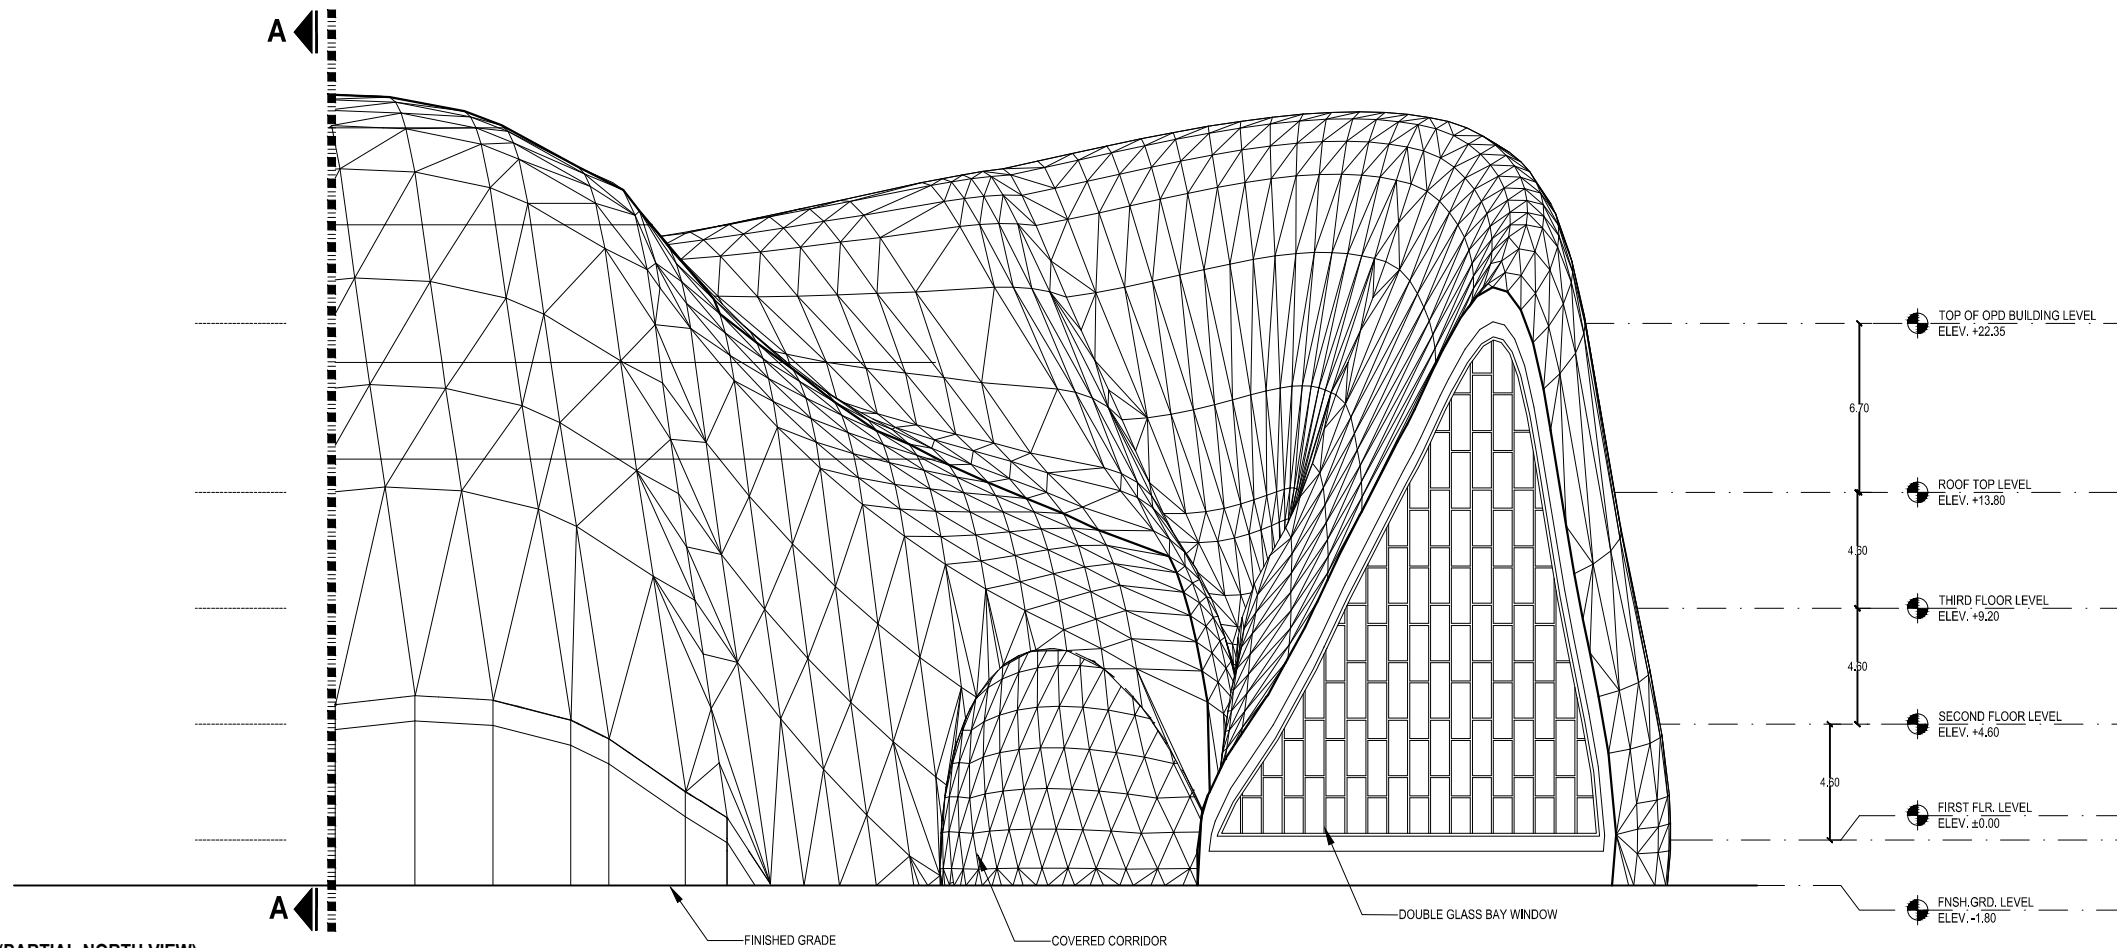

ISLAMIC REPUBLIC OF AFGHANISTAN



MINISTRY OF URBAN DEVELOPMENT & HOUSING



RESTORATION & CONSOLIDATE OF HISTORICAL MONUMENTS AND MOSQUES

TENDER SET SUBMISSION
DATE: 2017

ARCHITECTURAL DESIGN OF ALI ABAD
MENTAL HEALTH HOSPITAL
3th DISTRICT KABUL, AFGHANISTAN

GENERAL NOTE:
THIS DRAWING IS THE COPYRIGHT OF MUDH AFGHANISTAN
IS NOT ALLOWED TO COPY OR REPRODUCE ITS
CONTENTS IN ANY FORM EXCEPT FOR THE PROPOSE
WHICH IT IS INTENDED WITHOUT THE ABOVE
CONSULTANT'S AUTHORITY, DO NOT SCALE THIS
DRAWING.

NO.	DATE	DESCRIPTION

KEY PLAN:

PLOT DATE: October 1, 2017

FILE NAME:

DESIGNED BY: M.Mahdi Jafari

CHECKED BY: M.Mahdi Jafari

APPROVED BY: Ph.D. Sayed Zia Husseini

SCALE: 1:150

DRAWING TITLE:

**BUILDING ELEVATION
(PARTIAL-NORTH VIEW)**

SHEET NO. SHEET INDEX

FILE NAME:



ISLAMIC REPUBLIC OF AFGHANISTAN



MINISTRY OF URBAN DEVELOPMENT & HOUSING



RESTORATION & CONSOLIDATE OF HISTORICAL MONUMENTS AND MOSQUES

TENDER SET SUBMISSION
DATE: 2017

ARCHITECTURAL DESIGN OF ALI ABAD
MENTAL HEALTH HOSPITAL
3th DISTRICT KABUL, AFGHANISTAN

GENERAL NOTE:
THIS DRAWING IS THE COPYRIGHT OF MUDH AFGHANISTAN
IS NOT ALLOWED TO COPY OR REPRODUCE ITS
CONTENTS IN ANY FORM EXCEPT FOR THE PROPOSE
WHICH IT IS INTENDED WITHOUT THE ABOVE
CONSULTANT'S AUTHORITY, DO NOT SCALE THIS
DRAWING.

NO. DATE DESCRIPTION

KEY PLAN:

PLOT DATE: October 1, 2017

FILE NAME:

DESIGNED BY: M.Mahdi Jafari

CHECKED BY: M.Mahdi Jafari

APPROVED BY: Ph.D. Sayed Zia Husseini


SCALE: 1:150

DRAWING TITLE:


**BUILDING ELEVATION
(PARTIAL SOUTH VIEW)**

SHEET NO. SHEET INDEX

FILE NAME:

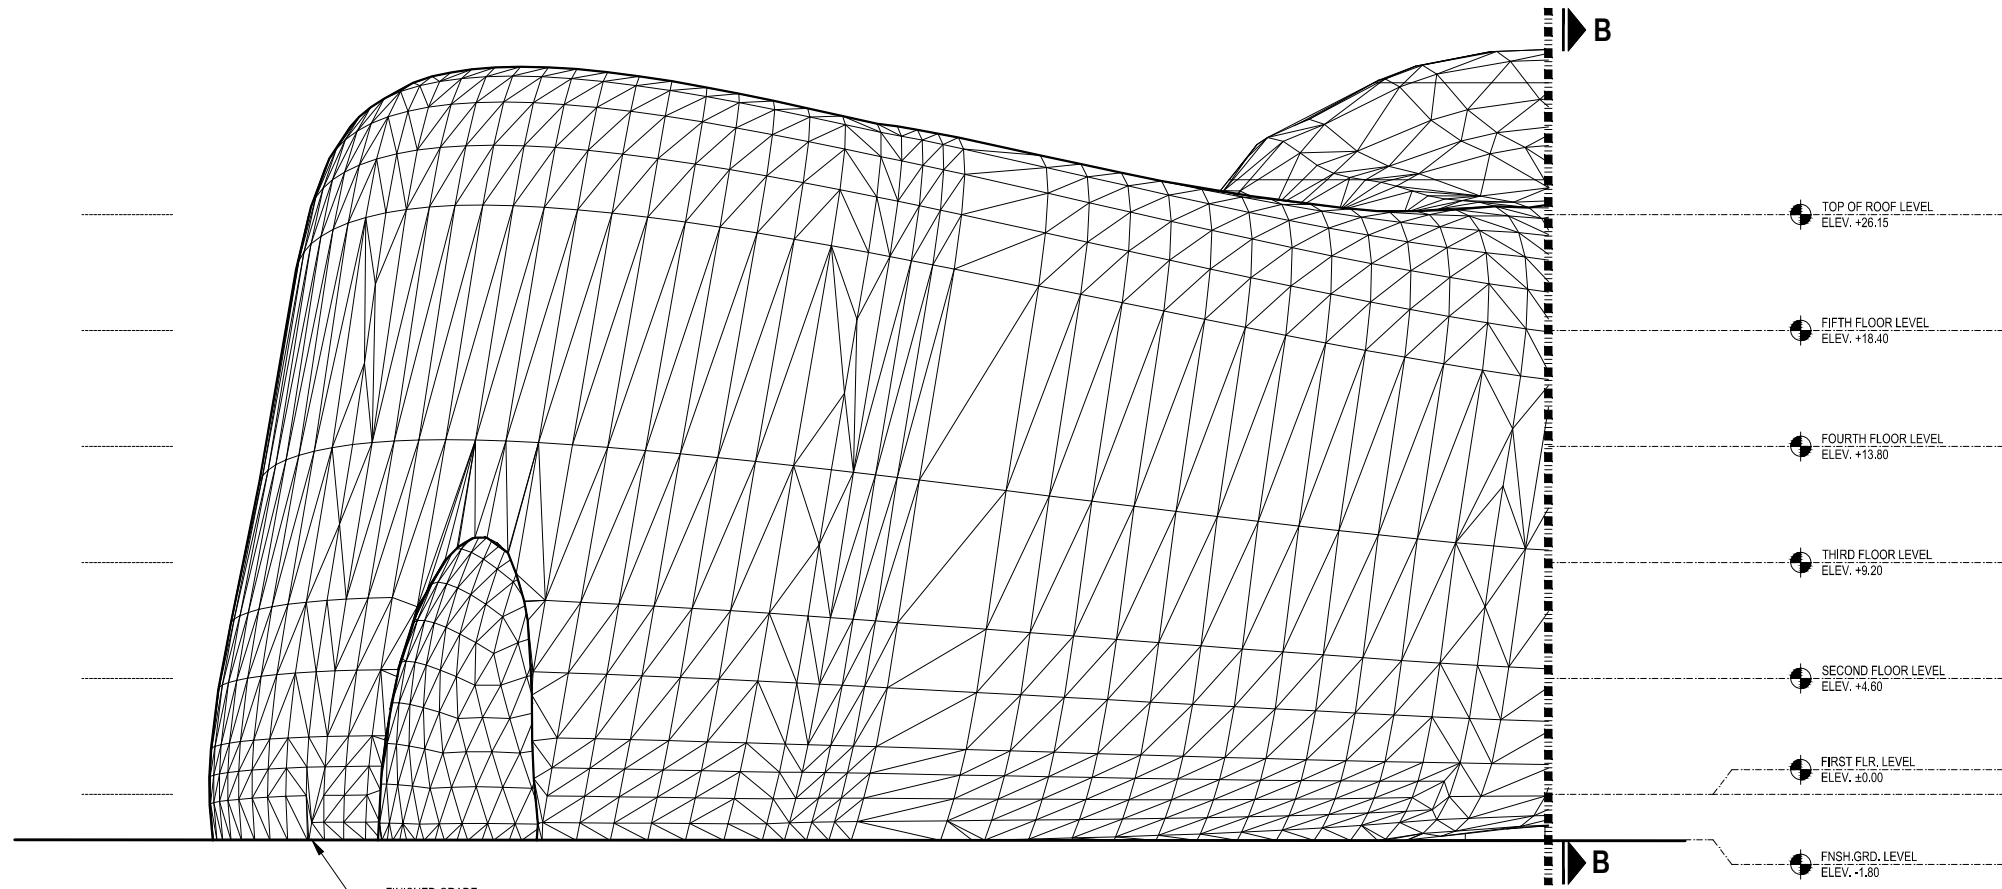


01 BUILDING ELEVATION (PARTIAL SOUTH VIEW)
SCALE: 300

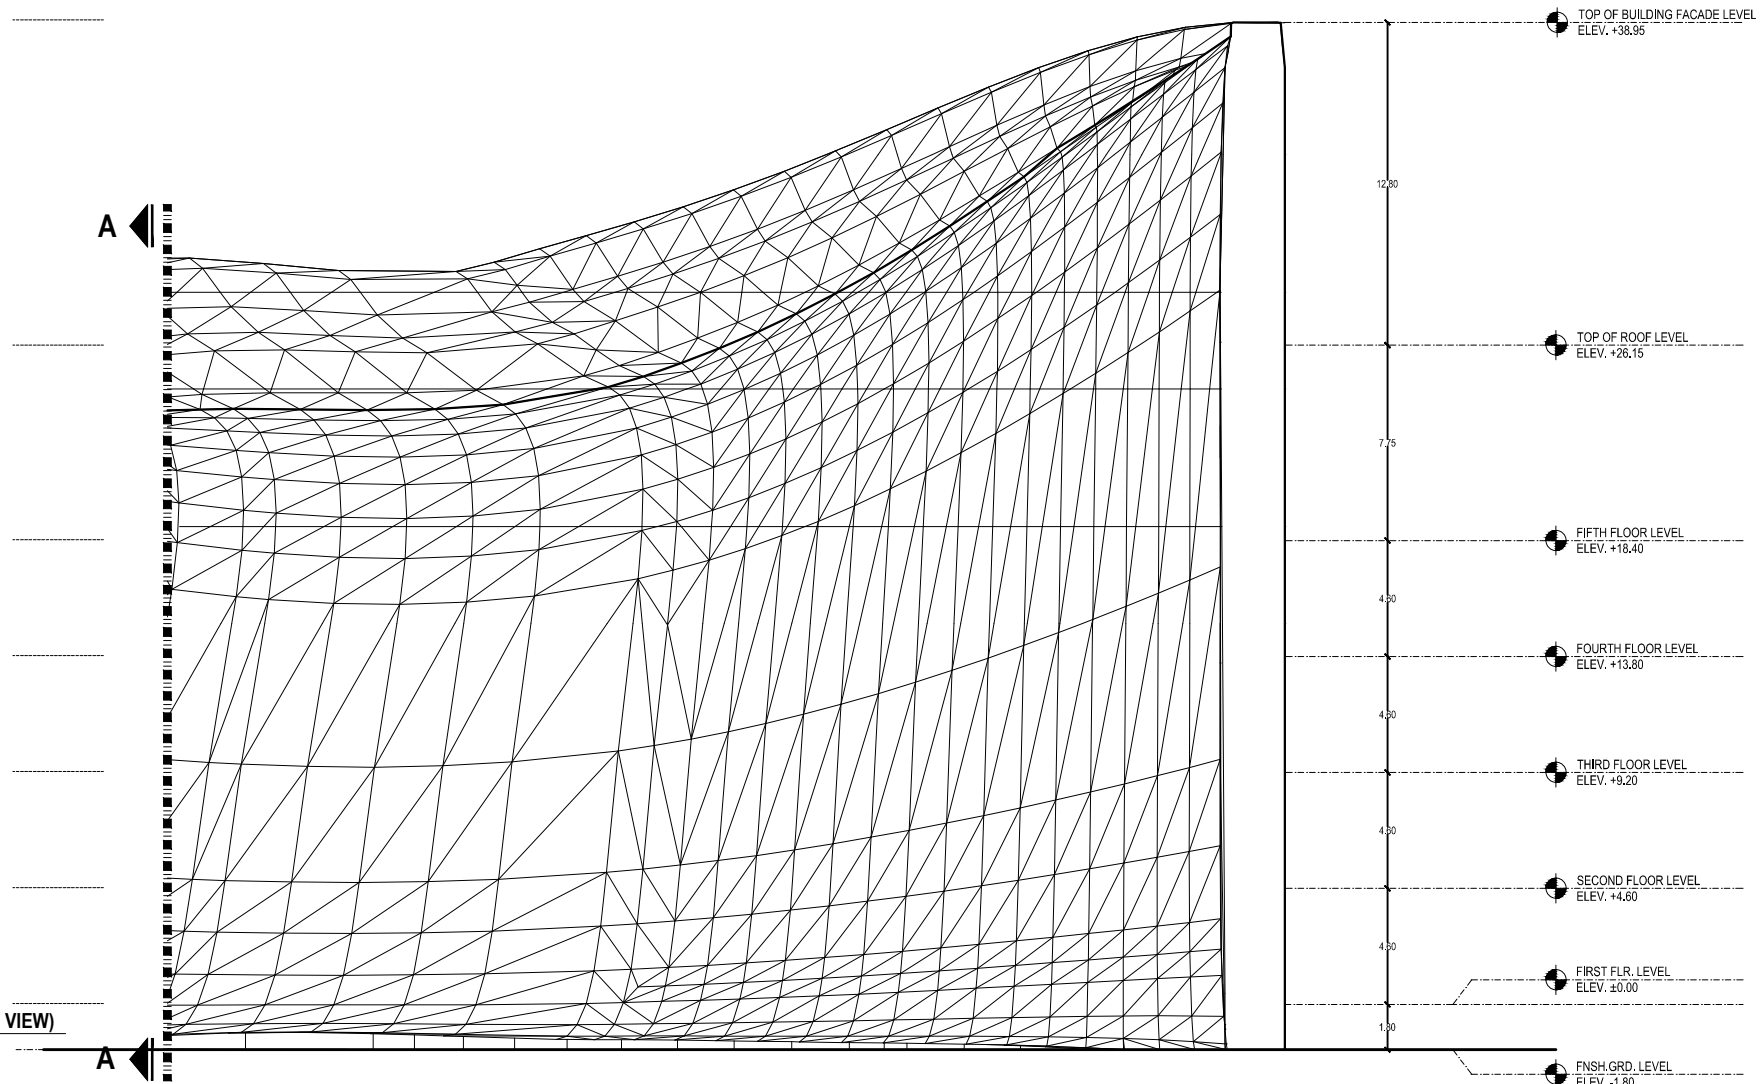


02 BUILDING ELEVATION (PARTIAL SOUTH VIEW)
SCALE: 300

01 BUILDING ELEVATION (OVER-ALL WEST VIEW)
SCALE: 300

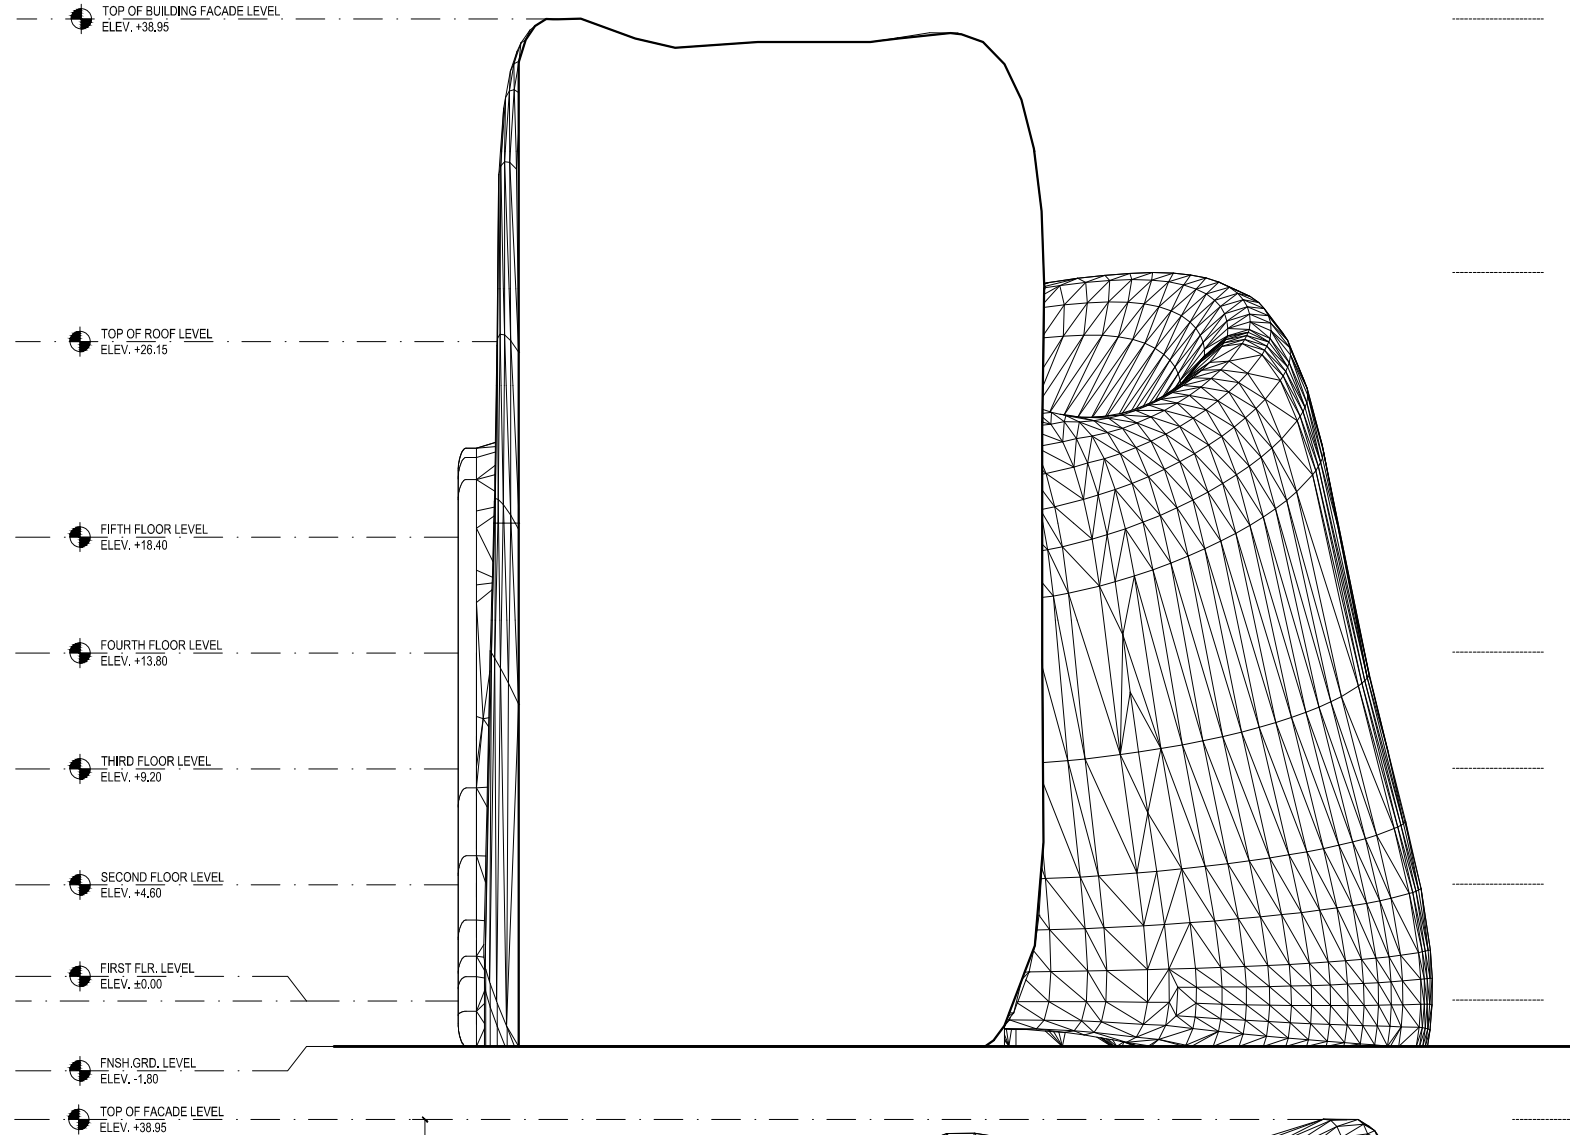

02 BUILDING ELEVATION (OVER-ALL EAST VIEW)
SCALE: 300

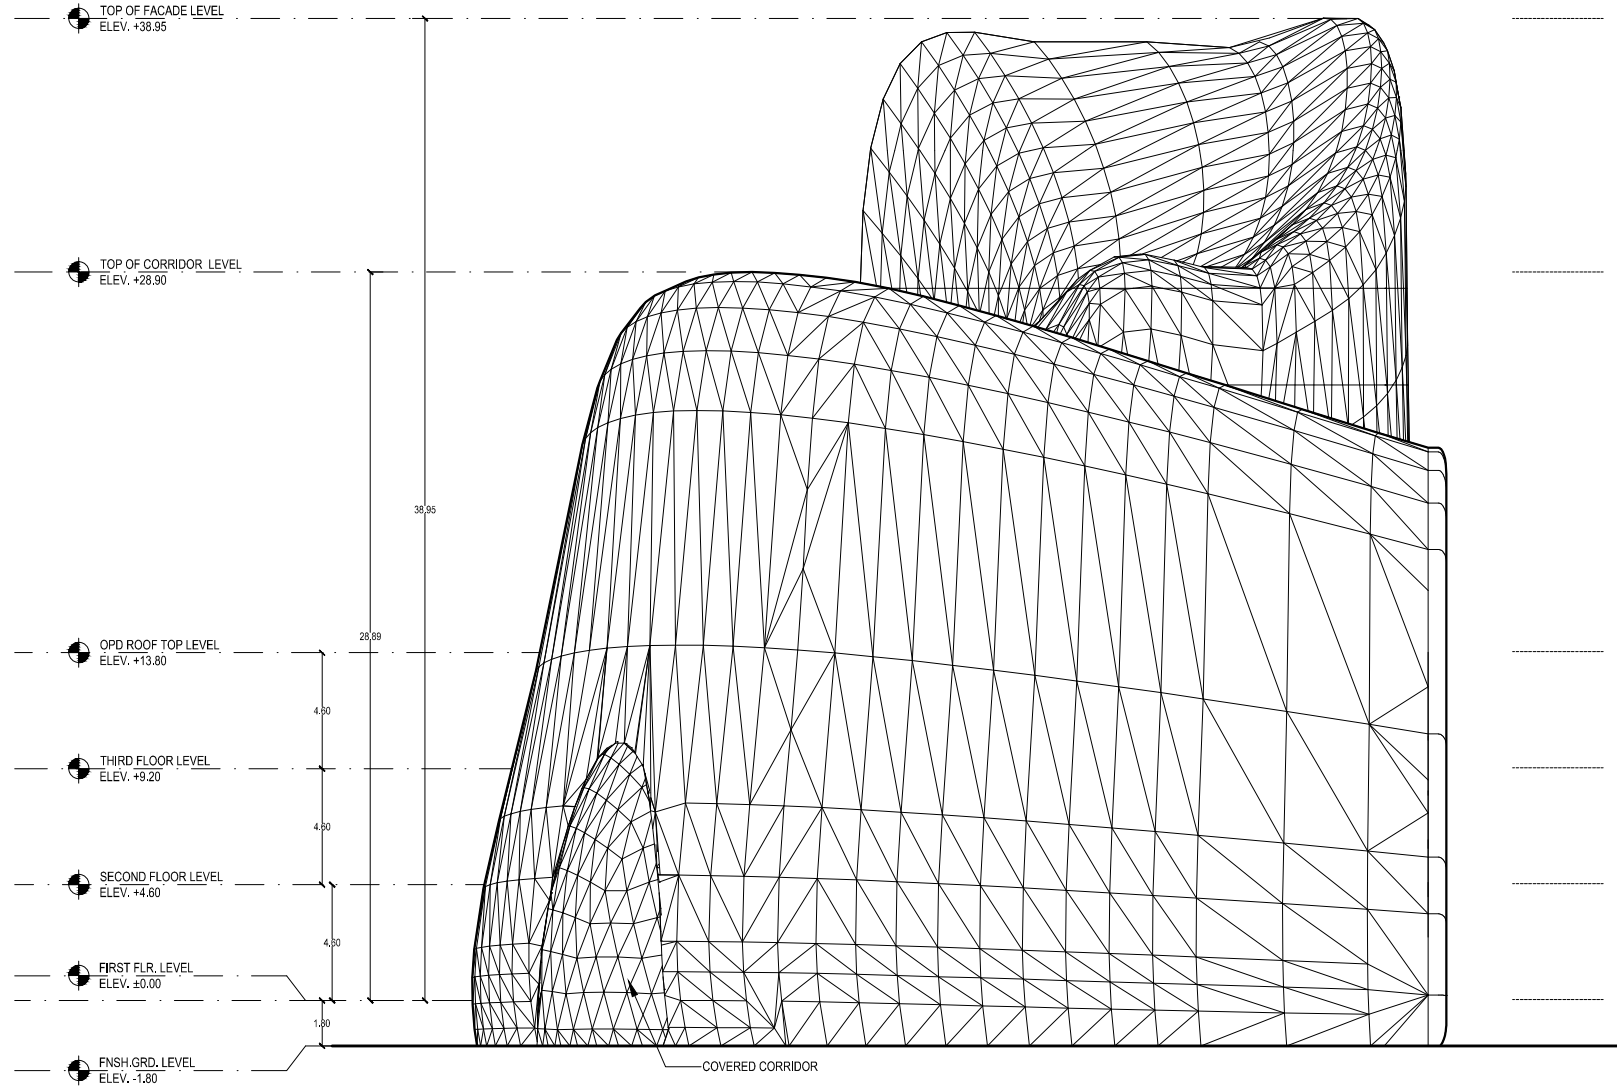

ISLAMIC REPUBLIC OF AFGHANISTAN



MINISTRY OF URBAN DEVELOPMENT & HOUSING



RESTORATION & CONSOLIDATE OF HISTORICAL MONUMENTS AND MOSQUES

TENDER SET SUBMISSION
DATE: 2017

ARCHITECTURAL DESIGN OF ALI ABAD
MENTAL HEALTH HOSPITAL
3th DISTRICT KABUL, AFGHANISTAN

GENERAL NOTE:
THIS DRAWING IS THE COPYRIGHT OF MUDH AFGHANISTAN IS NOT ALLOWED TO COPY OR REPRODUCE ITS CONTENTS IN ANY FORM EXCEPT FOR THE PROPOSE WHICH IT IS INTENDED WITHOUT THE ABOVE CONSULTANT'S AUTHORITY. DO NOT SCALE THIS DRAWING.


NO.	DATE	DESCRIPTION

KEY PLAN:

PLOT DATE: September 24, 2017
FILE NAME:
DESIGNED BY: M.Mahdi Jafari
CHECKED BY: M.Mahdi Jafari
APPROVED BY: Ph.D. Sayed Zia Husseini
SCALE: 1:150
DRAWING TITLE:

BUILDING ELEVATION

SHEET NO. SHEET INDEX
FILE NAME:

 

ISLAMIC REPUBLIC OF AFGHANISTAN




MINISTRY OF URBAN DEVELOPMENT & HOUSING



RESTORATION & CONSOLIDATE OF HISTORICAL MONUMENTS AND MOSQUES

126.89

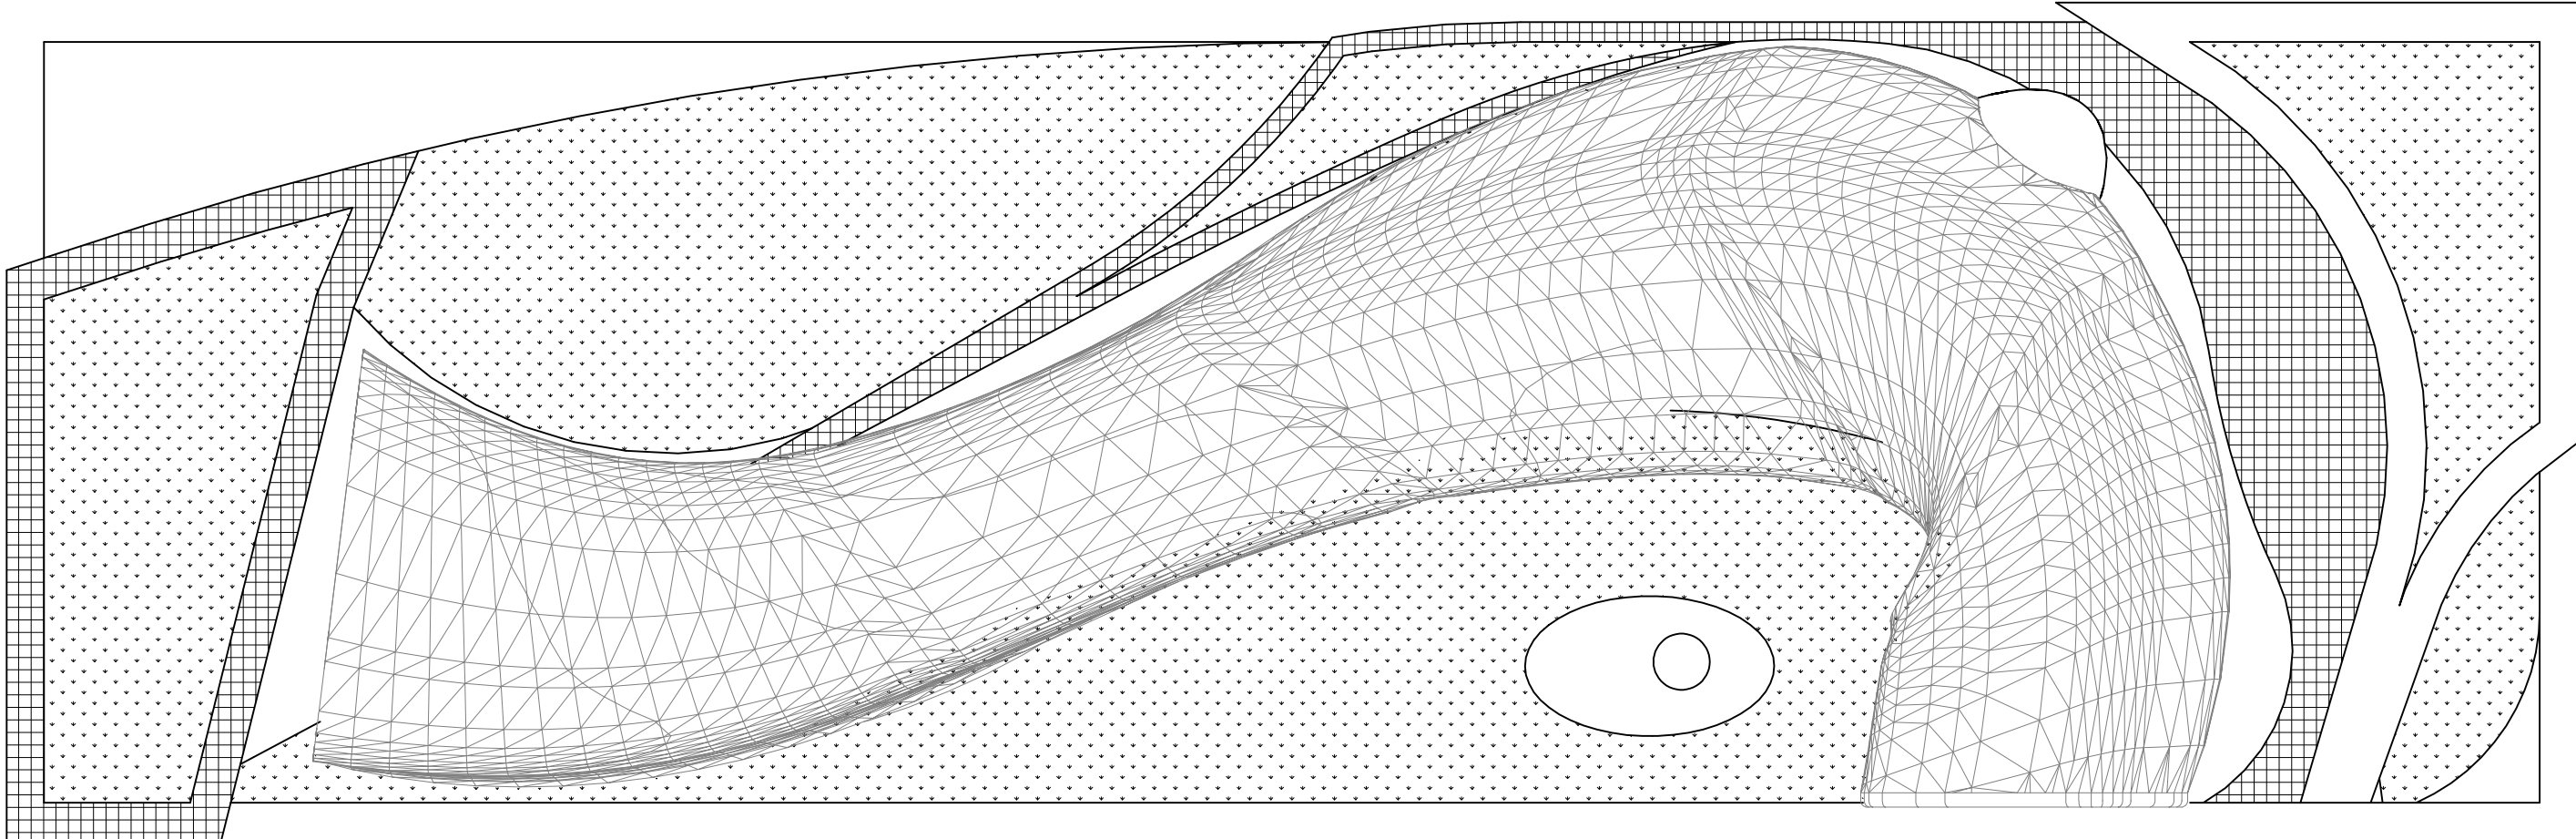

TENDER SET SUBMISSION
DATE: 2017


ARCHITECTURAL DESIGN OF ALI ABAD
MENTAL HEALTH HOSPITAL
3th DISTRICT KABUL, AFGHANISTAN

GENERAL NOTE:
THIS DRAWING IS THE COPYRIGHT OF MUDH AFGHANISTAN
IS NOT ALLOWED TO COPY OR REPRODUCE ITS
CONTENTS IN ANY FORM EXCEPT FOR THE PROPOSE
WHICH IT IS INTENDED WITHOUT THE ABOVE
CONSULTANT'S AUTHORITY. DO NOT SCALE THIS
DRAWING.

NO.	DATE	DESCRIPTION

KEY PLAN:


01 SITE PLAN
SCALE:400

 

PLOT DATE: October 3, 2017
 FILE NAME:
 DESIGNED BY:
 M.Mahdi Jafari
 CHECKED BY:
 M.Mahdi Jafari
 APPROVED BY:
 Ph.D. Sayed Zia Husseini
 SCALE: 1:150
 DRAWING TITLE:

OVERALL
SITE DESIGN

SHEET NO. SHEET INDEX
 FILE NAME: **A100**

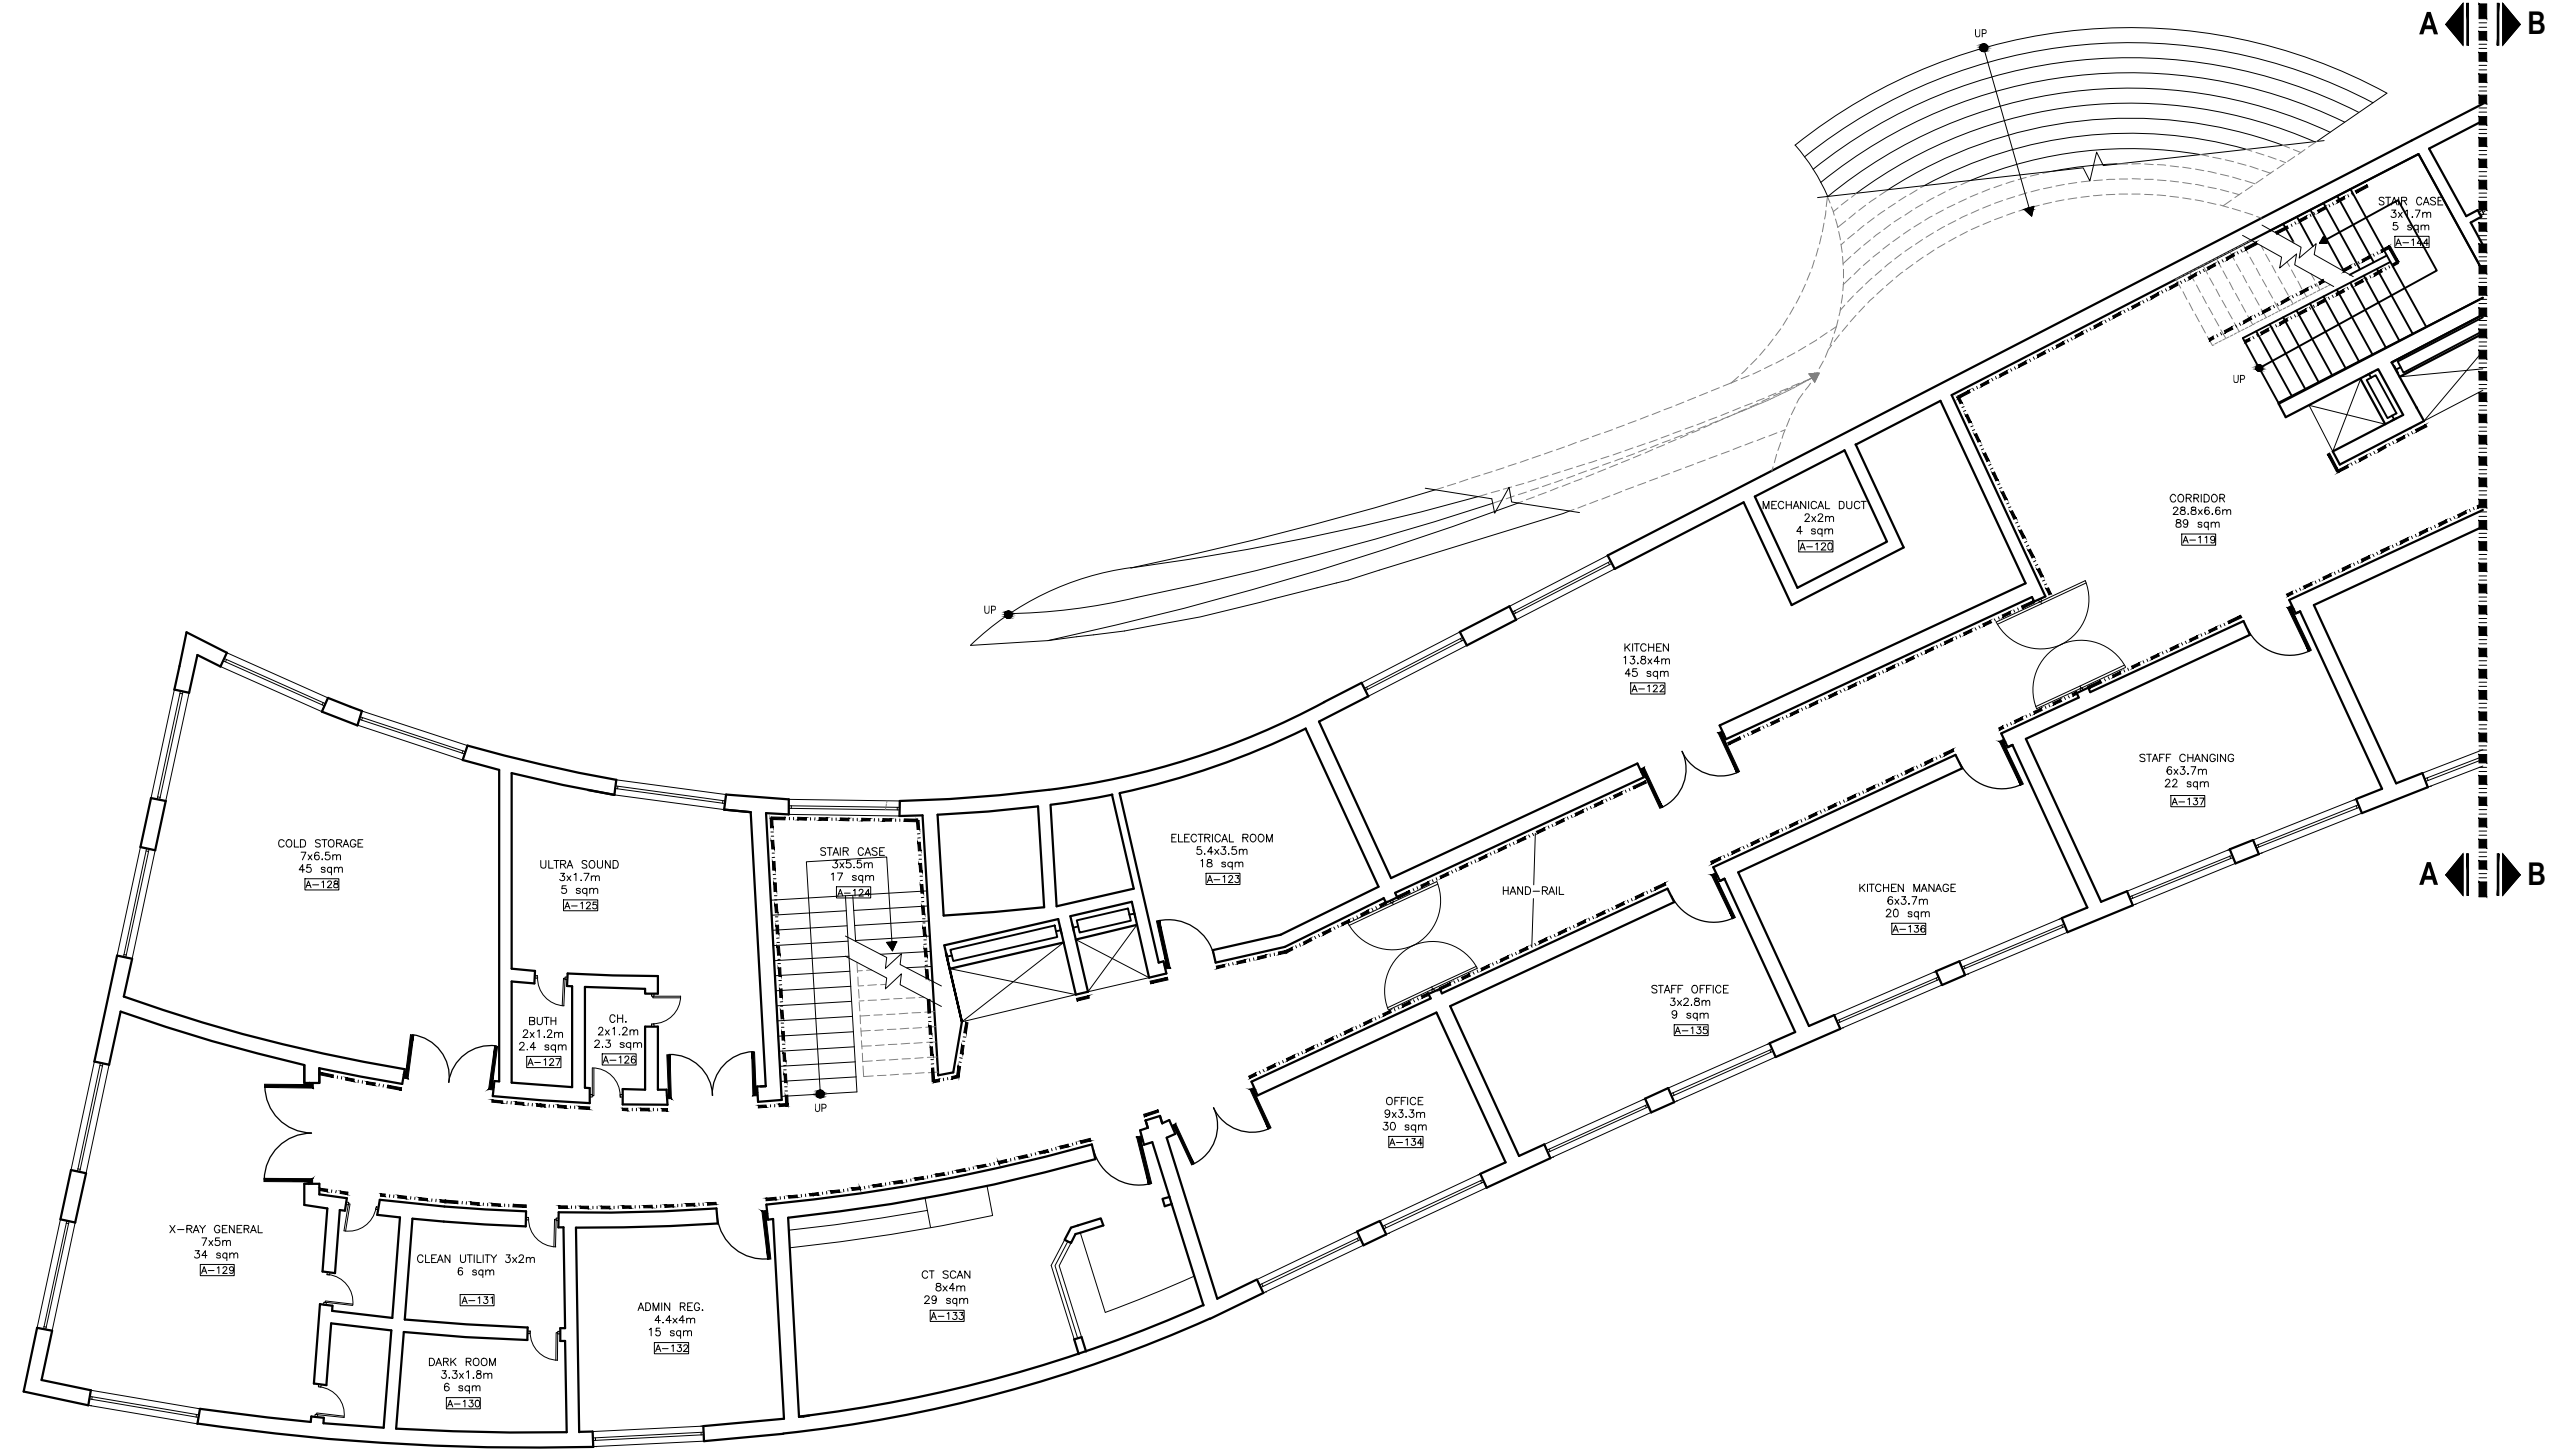

01 PARTIAL A - BASEMENT FLOOR PLAN
SCALE:150

TENDER SET SUBMISSION
DATE: 2017

**ARCHITECTURAL DESIGN OF ALI ABAD
MENTAL HEALTH HOSPITAL**
3th DISTRICT KABUL, AFGHANISTAN

GENERAL NOTE:
THIS DRAWING IS THE COPYRIGHT OF MUDH AFGHANISTAN
IS NOT ALLOWED TO COPY OR REPRODUCE ITS
CONTENTS IN ANY FORM EXCEPT FOR THE PROPOSE
WHICH IT IS INTENDED WITHOUT THE ABOVE
CONSULTANT'S AUTHORITY, DO NOT SCALE THIS
DRAWING.


NO.	DATE	DESCRIPTION

KEY PLAN:

PLOT DATE: October 3, 2017
 FILE NAME:
 DESIGNED BY: M.Mahdi Jafari
 CHECKED BY: M.Mahdi Jafari
 APPROVED BY: Ph.D. Sayed Zia Husseini
 SCALE: 1:150
 DRAWING TITLE:

**PARTIAL A -
BASEMENT FLOOR PLAN**

SHEET NO. **A101 A** SHEET INDEX
 FILE NAME:

 



RESTORATION & CONSOLIDATE OF HISTORICAL MONUMENTS AND MOSQUES

TENDER SET SUBMISSION
DATE: 2017

ARCHITECTURAL DESIGN OF ALI ABAD MENTAL HEALTH HOSPITAL 3th DISTRICT KABUL, AFGHANISTAN

GENERAL NOTE:
THIS DRAWING IS THE COPYRIGHT OF MUDH AFGHANISTAN
IS NOT ALLOWED TO COPY OR REPRODUCE ITS
CONTENTS IN ANY FORM EXCEPT FOR THE PROPOSE
WHICH IT IS INTENDED WITHOUT THE ABOVE
CONSULTANT'S AUTHORITY, DO NOT SCALE THIS
DRAWING.


NO.	DATE	DESCRIPTION

KEY PLAN:


PLOT DATE: October 3, 2017
 FILE NAME:
 DESIGNED BY: M.Mahdi Jafari
 CHECKED BY: M.Mahdi Jafari
 APPROVED BY: PHD. Sayed Zia Hussein
 SCALE: 1:150
 DRAWING TITLE:


PARTIAL B - BASEMENT FLOOR PLAN

SHEET NO. **A 101 B** SHEET INDEX
 FILE NAME:

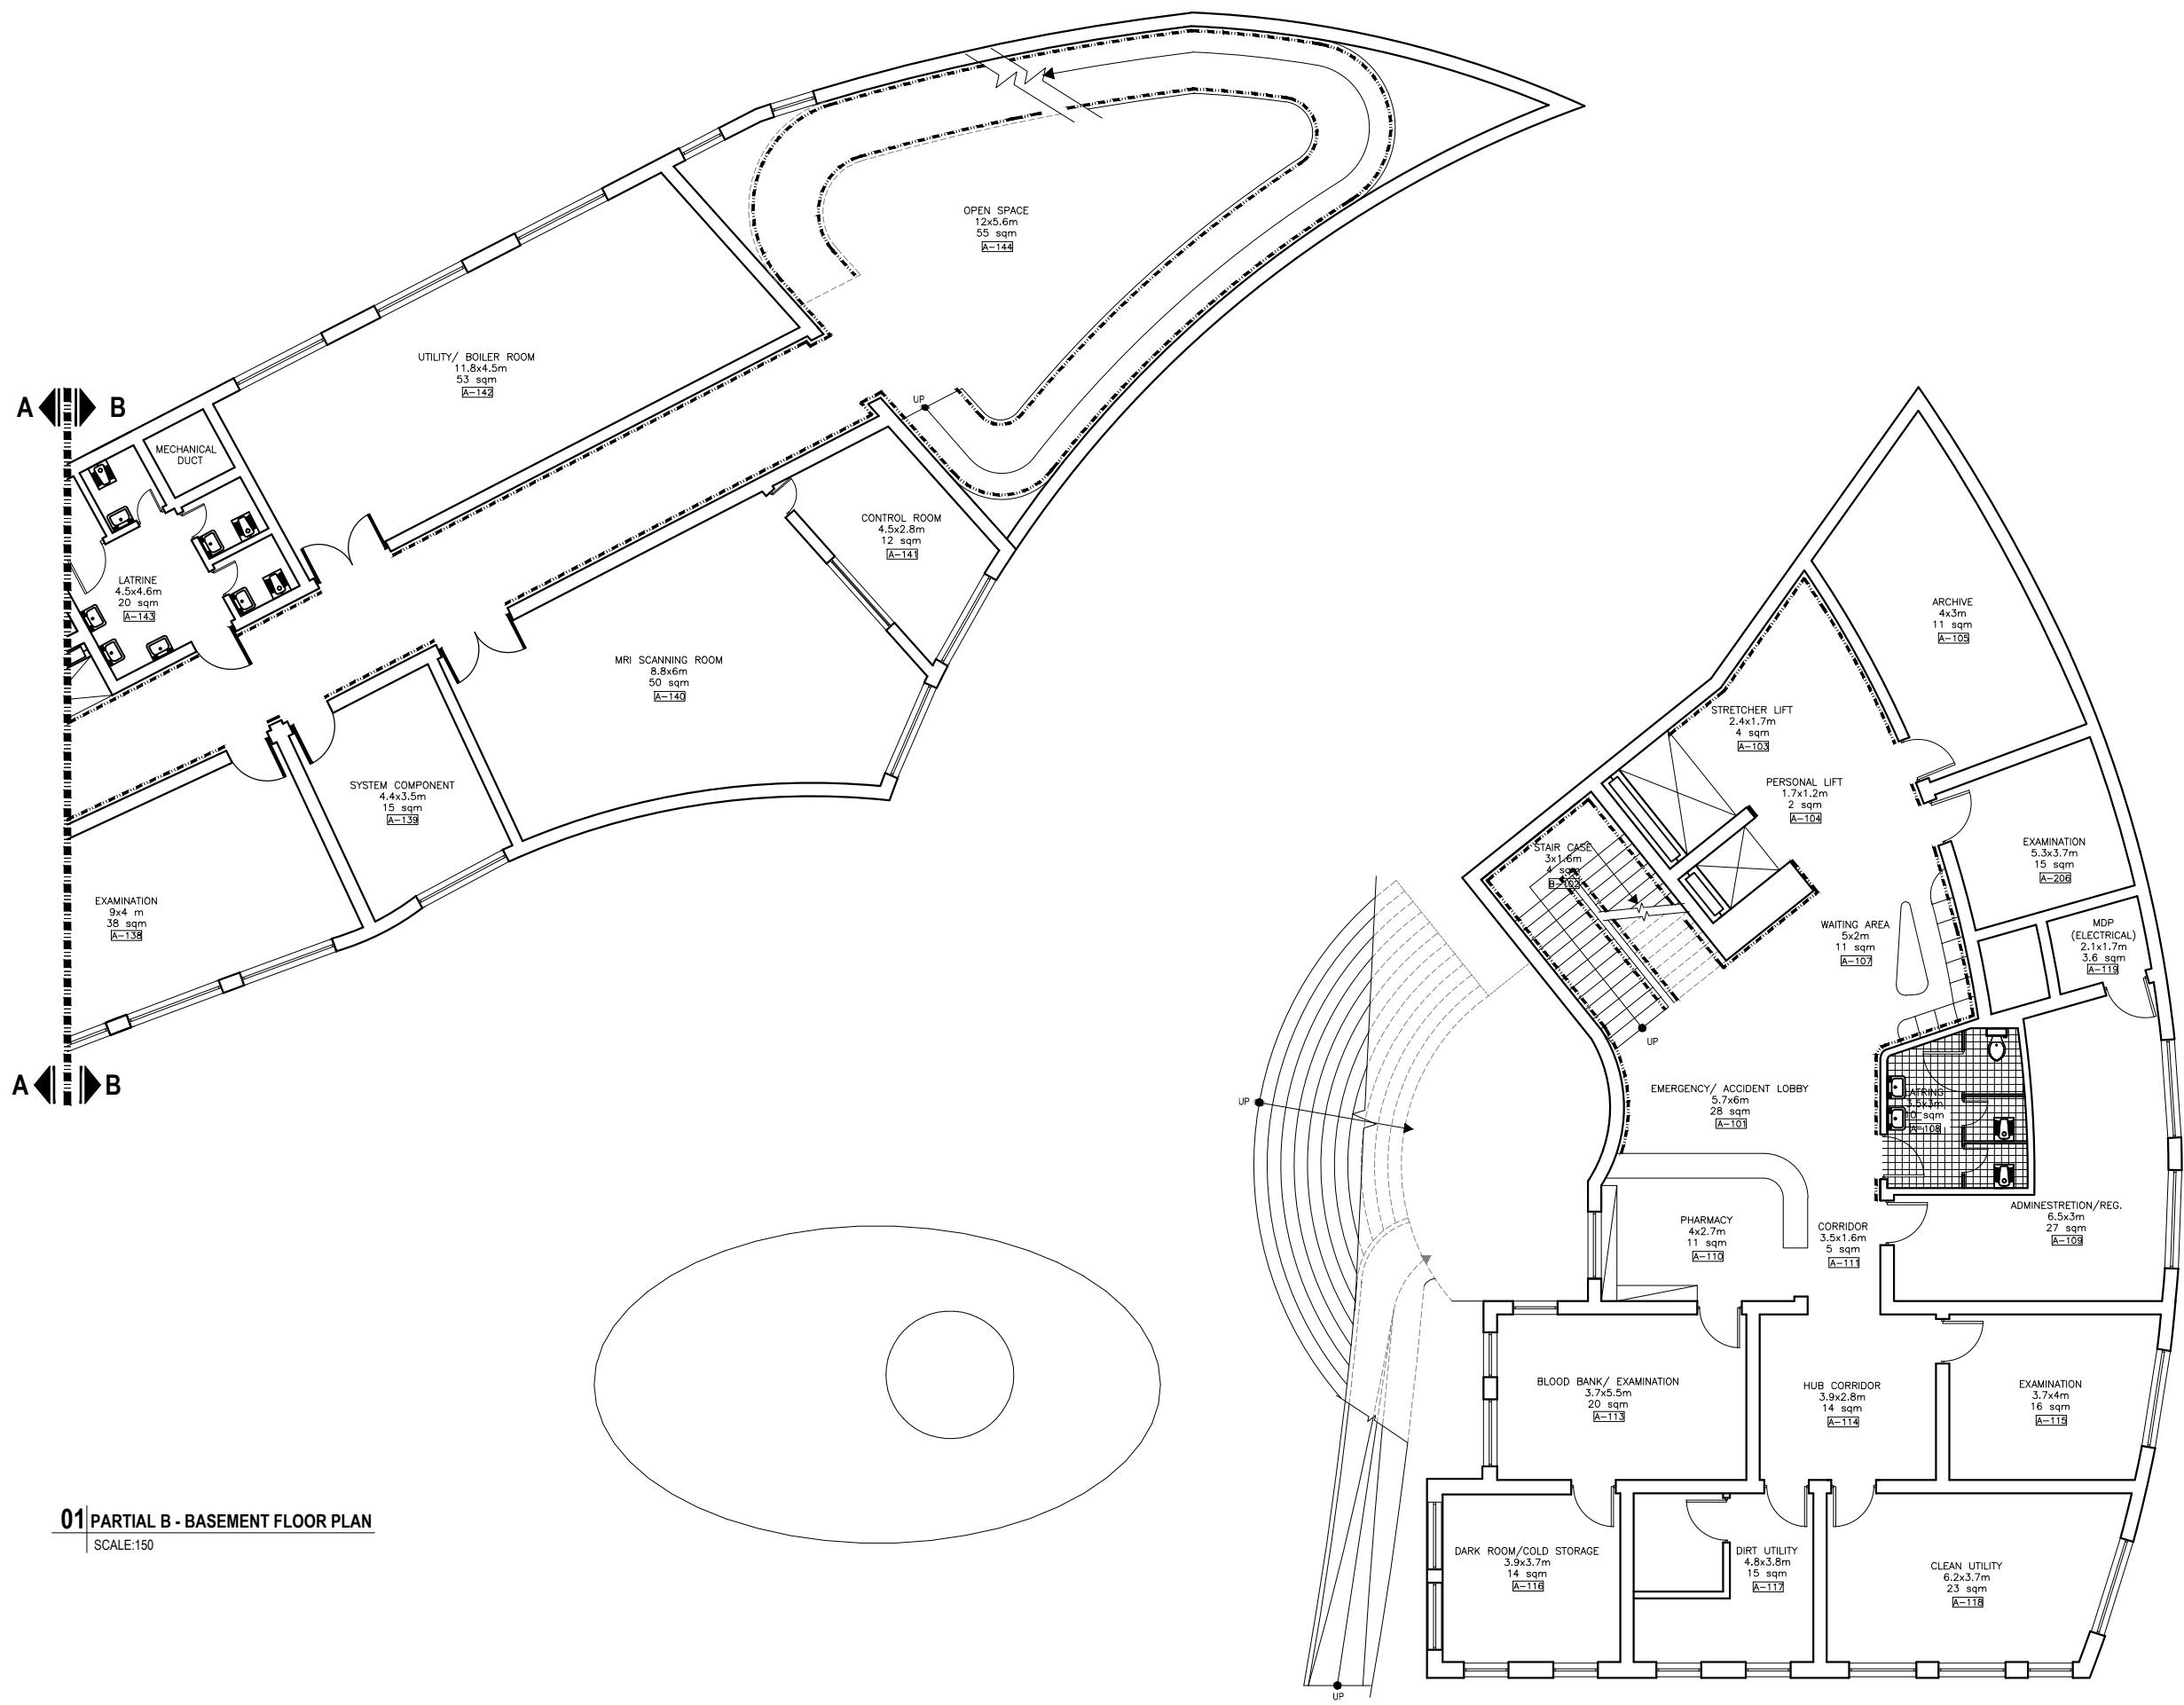

01 PARTIAL B - BASEMENT FLOOR PLAN
SCALE:150

 

 


ISLAMIC REPUBLIC OF AFGHANISTAN




MINISTRY OF URBAN DEVELOPMENT & HOUSING



RESTORATION & CONSOLIDATE OF HISTORICAL MONUMENTS AND MOSQUES

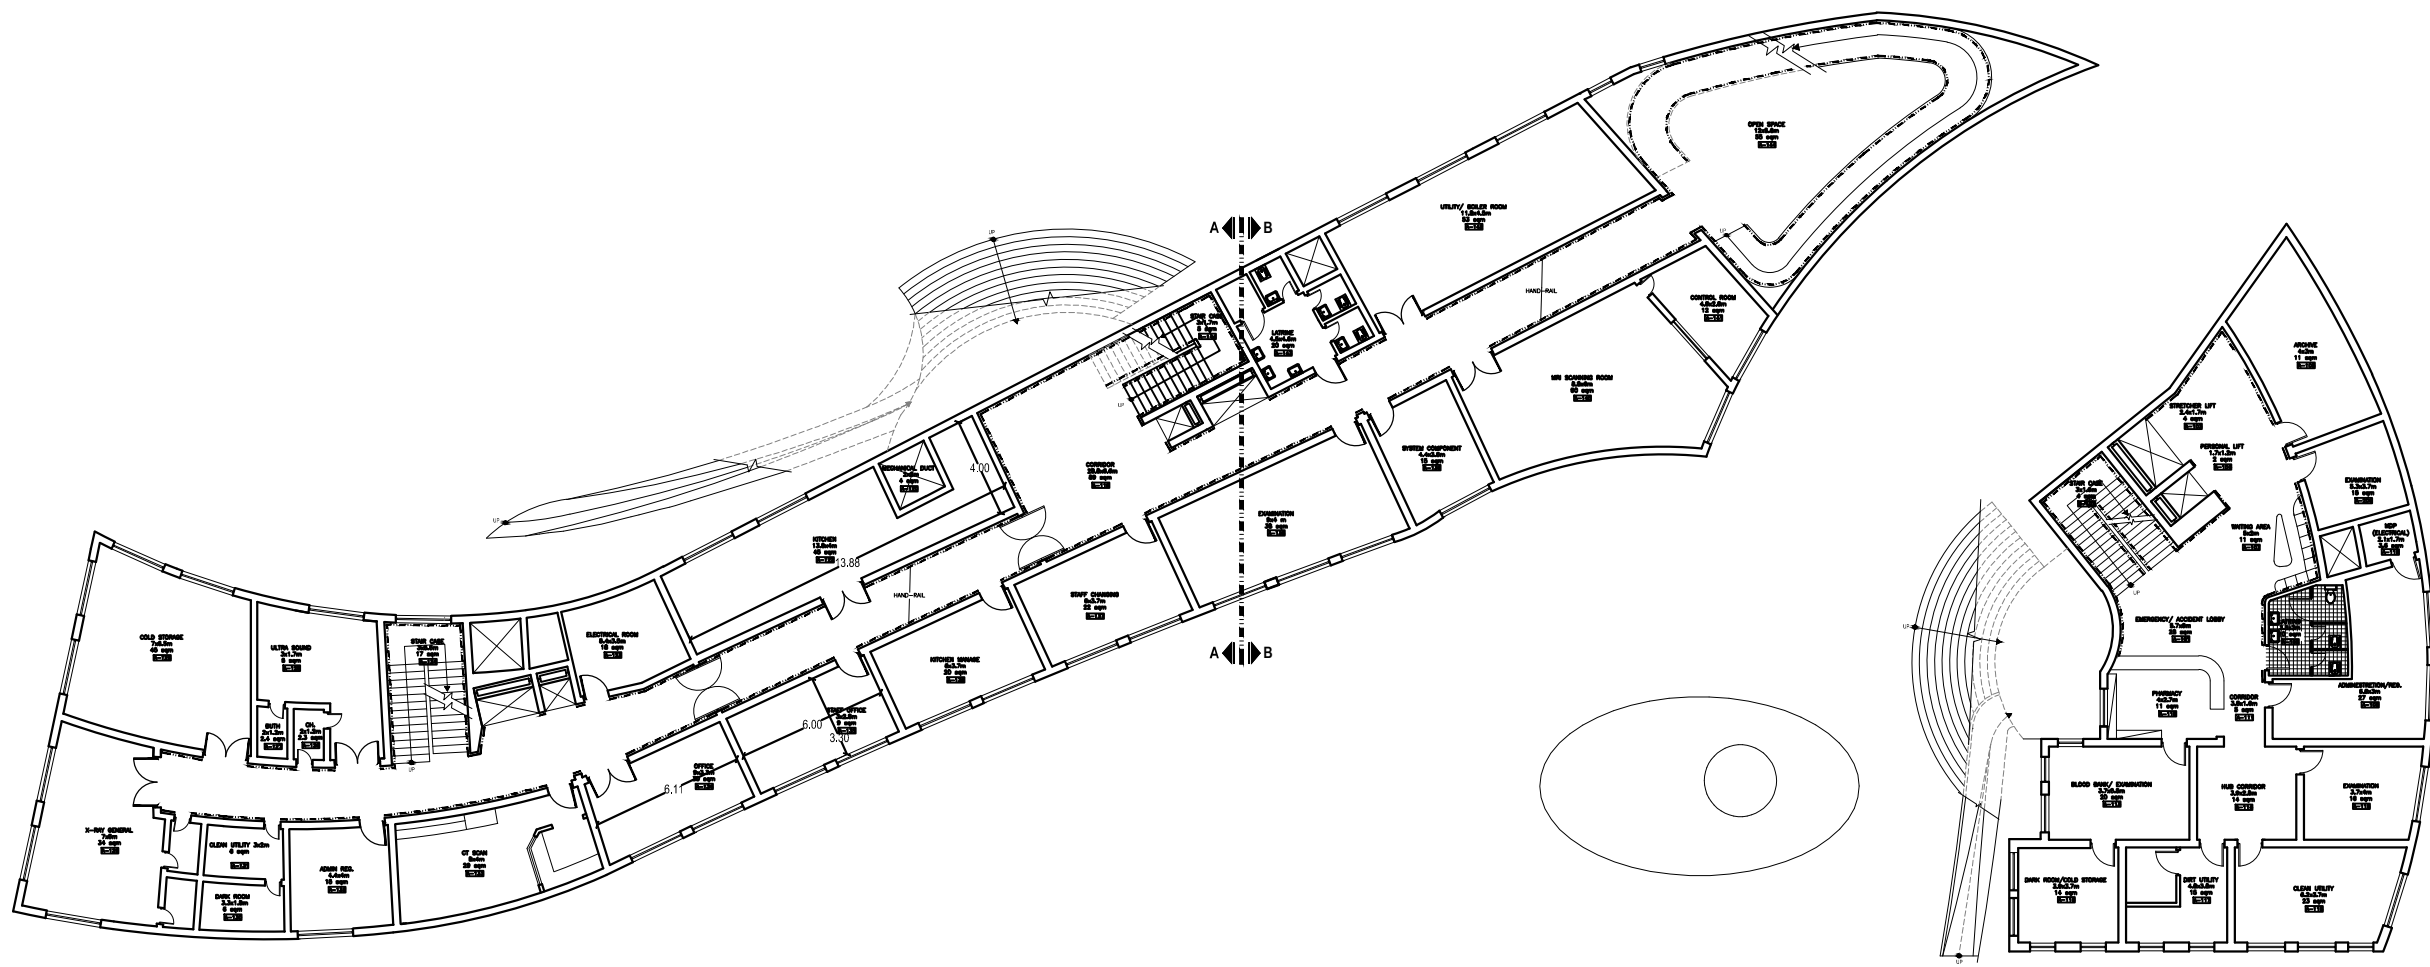

01 BASEMENT FLOOR PLAN
SCALE:300

 

TENDER SET SUBMISSION
DATE: 2017

**ARCHITECTURAL DESIGN OF ALI ABAD
MENTAL HEALTH HOSPITAL**
3th DISTRICT KABUL, AFGHANISTAN

GENERAL NOTE:
THIS DRAWING IS THE COPYRIGHT OF MUDH AFGHANISTAN
IS NOT ALLOWED TO COPY OR REPRODUCE ITS
CONTENTS IN ANY FORM EXCEPT FOR THE PROPOSE
WHICH IT IS INTENDED WITHOUT THE ABOVE
CONSULTANT'S AUTHORITY, DO NOT SCALE THIS
DRAWING.



NO.	DATE	DESCRIPTION

KEY PLAN:


PLOT DATE: October 3, 2017
 FILE NAME:
 DESIGNED BY: M.Mahdi Jafari
 CHECKED BY: M.Mahdi Jafari
 APPROVED BY: Ph.D. Sayed Zia Husseini
 SCALE: 1:150
 DRAWING TITLE:

**USE-PLAN
BASEMENT FLOOR
PLAN**

SHEET NO. **A101** SHEET INDEX
 FILE NAME:

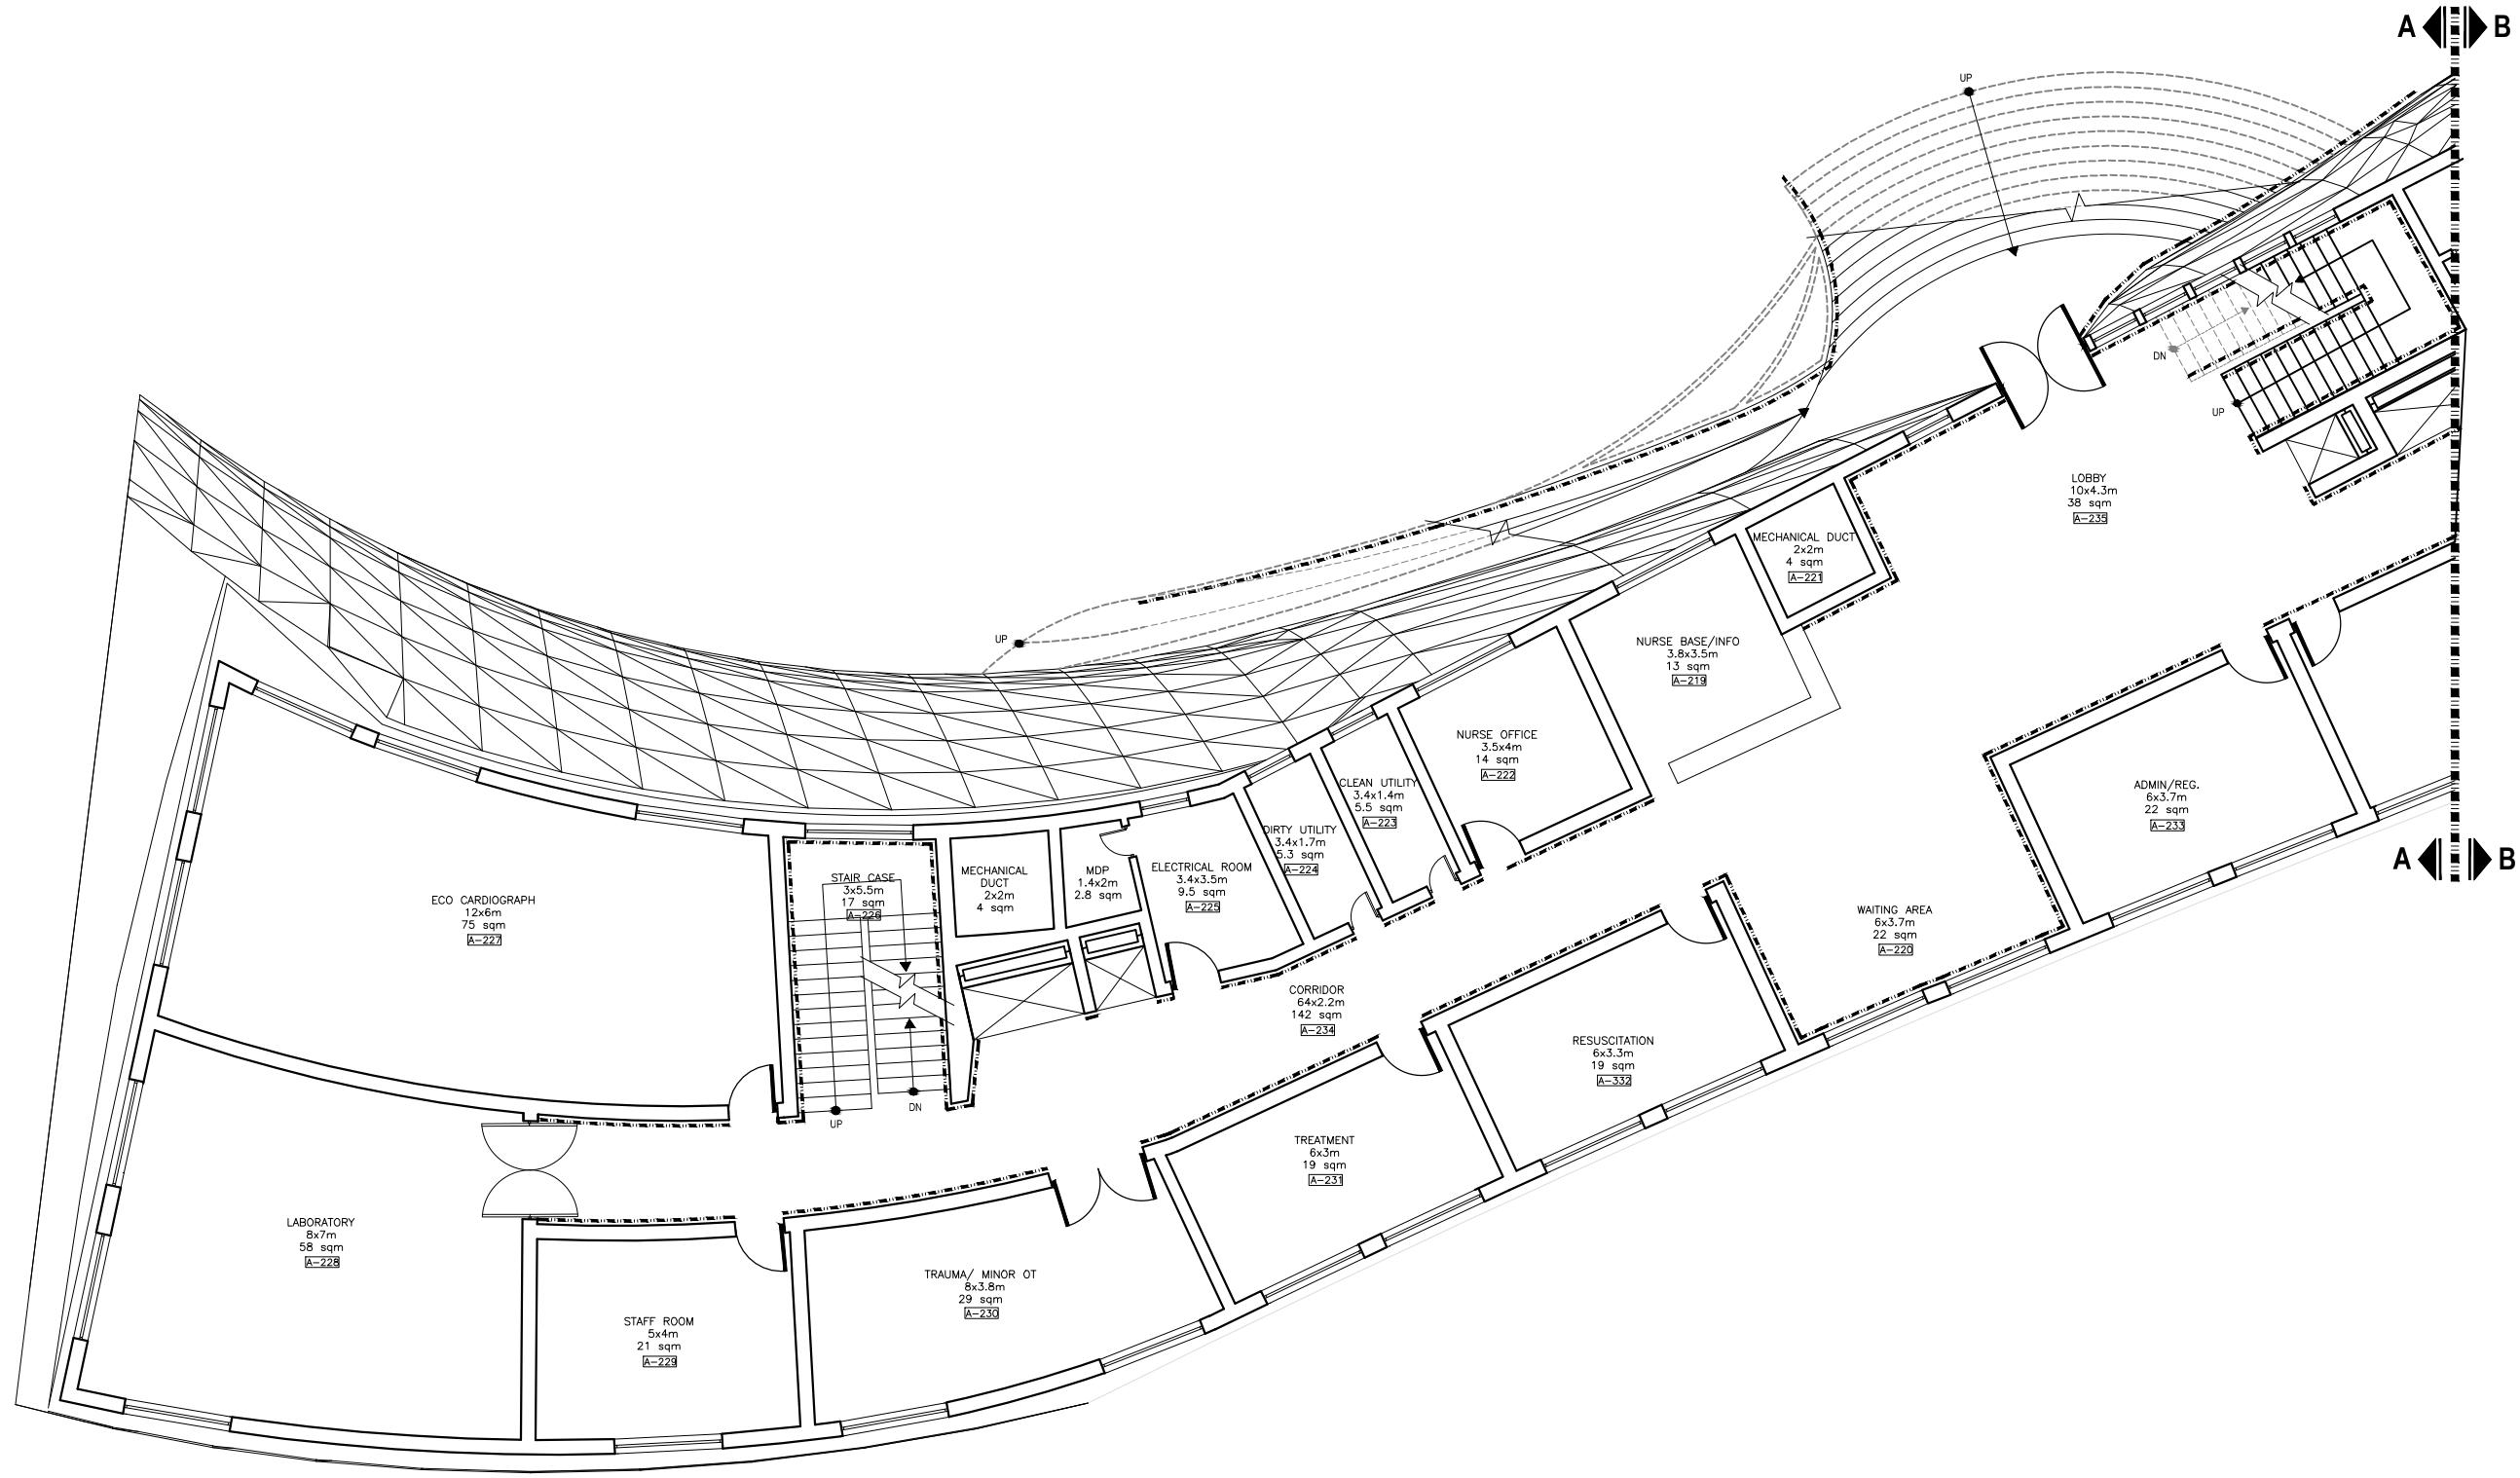 

01 PARTIAL A - FIRST FLOOR PLAN
SCALE:150

 

TENDER SET SUBMISSION
DATE: 2017

ARCHITECTURAL DESIGN OF ALI ABAD MENTAL HEALTH HOSPITAL
3th DISTRICT KABUL, AFGHANISTAN

GENERAL NOTE:
THIS DRAWING IS THE COPYRIGHT OF MUDH AFGHANISTAN IS NOT ALLOWED TO COPY OR REPRODUCE ITS CONTENTS IN ANY FORM EXCEPT FOR THE PROPOSE WHICH IT IS INTENDED WITHOUT THE ABOVE CONSULTANT'S AUTHORITY, DO NOT SCALE THIS DRAWING.


NO.	DATE	DESCRIPTION

KEY PLAN:

PLOT DATE: October 3, 2017
 FILE NAME:
 DESIGNED BY: M.Mahdi Jafari
 CHECKED BY: M.Mahdi Jafari
 APPROVED BY: Ph.D. Sayed Zia Husseini
 SCALE: 1:150
 DRAWING TITLE:

PARTIAL A - FIRST FLOOR PLAN

SHEET NO. A 102 A	SHEET INDEX
FILE NAME:	

 

ISLAMIC REPUBLIC OF AFGHANISTAN



MINISTRY OF URBAN DEVELOPMENT & HOUSING



RESTORATION & CONSOLIDATE OF HISTORICAL MONUMENTS AND MOSQUES

TENDER SET SUBMISSION
DATE: 2017

ARCHITECTURAL DESIGN OF ALI ABAD
MENTAL HEALTH HOSPITAL
3th DISTRICT KABUL, AFGHANISTAN

GENERAL NOTE:
THIS DRAWING IS THE COPYRIGHT OF MUDH AFGHANISTAN
IS NOT ALLOWED TO COPY OR REPRODUCE ITS
CONTENTS IN ANY FORM EXCEPT FOR THE PROPOSE
WHICH IT IS INTENDED WITHOUT THE ABOVE
CONSULTANT'S AUTHORITY. DO NOT SCALE THIS
DRAWING.

NO. DATE DESCRIPTION

NO.	DATE	DESCRIPTION


KEY PLAN:

PARTIAL B - FIRST FLOOR PLAN


PLOT DATE: October 3, 2017
 FILE NAME:
 DESIGNED BY: M.Mahdi Jafari
 CHECKED BY: M.Mahdi Jafari
 APPROVED BY: Ph.D. Sayed Zia Hussein
 SCALE: 1:150
 DRAWING TITLE:


PARTIAL B -
FIRST FLOOR PLAN

SHEET NO. SHEET INDEX
 FILE NAME:

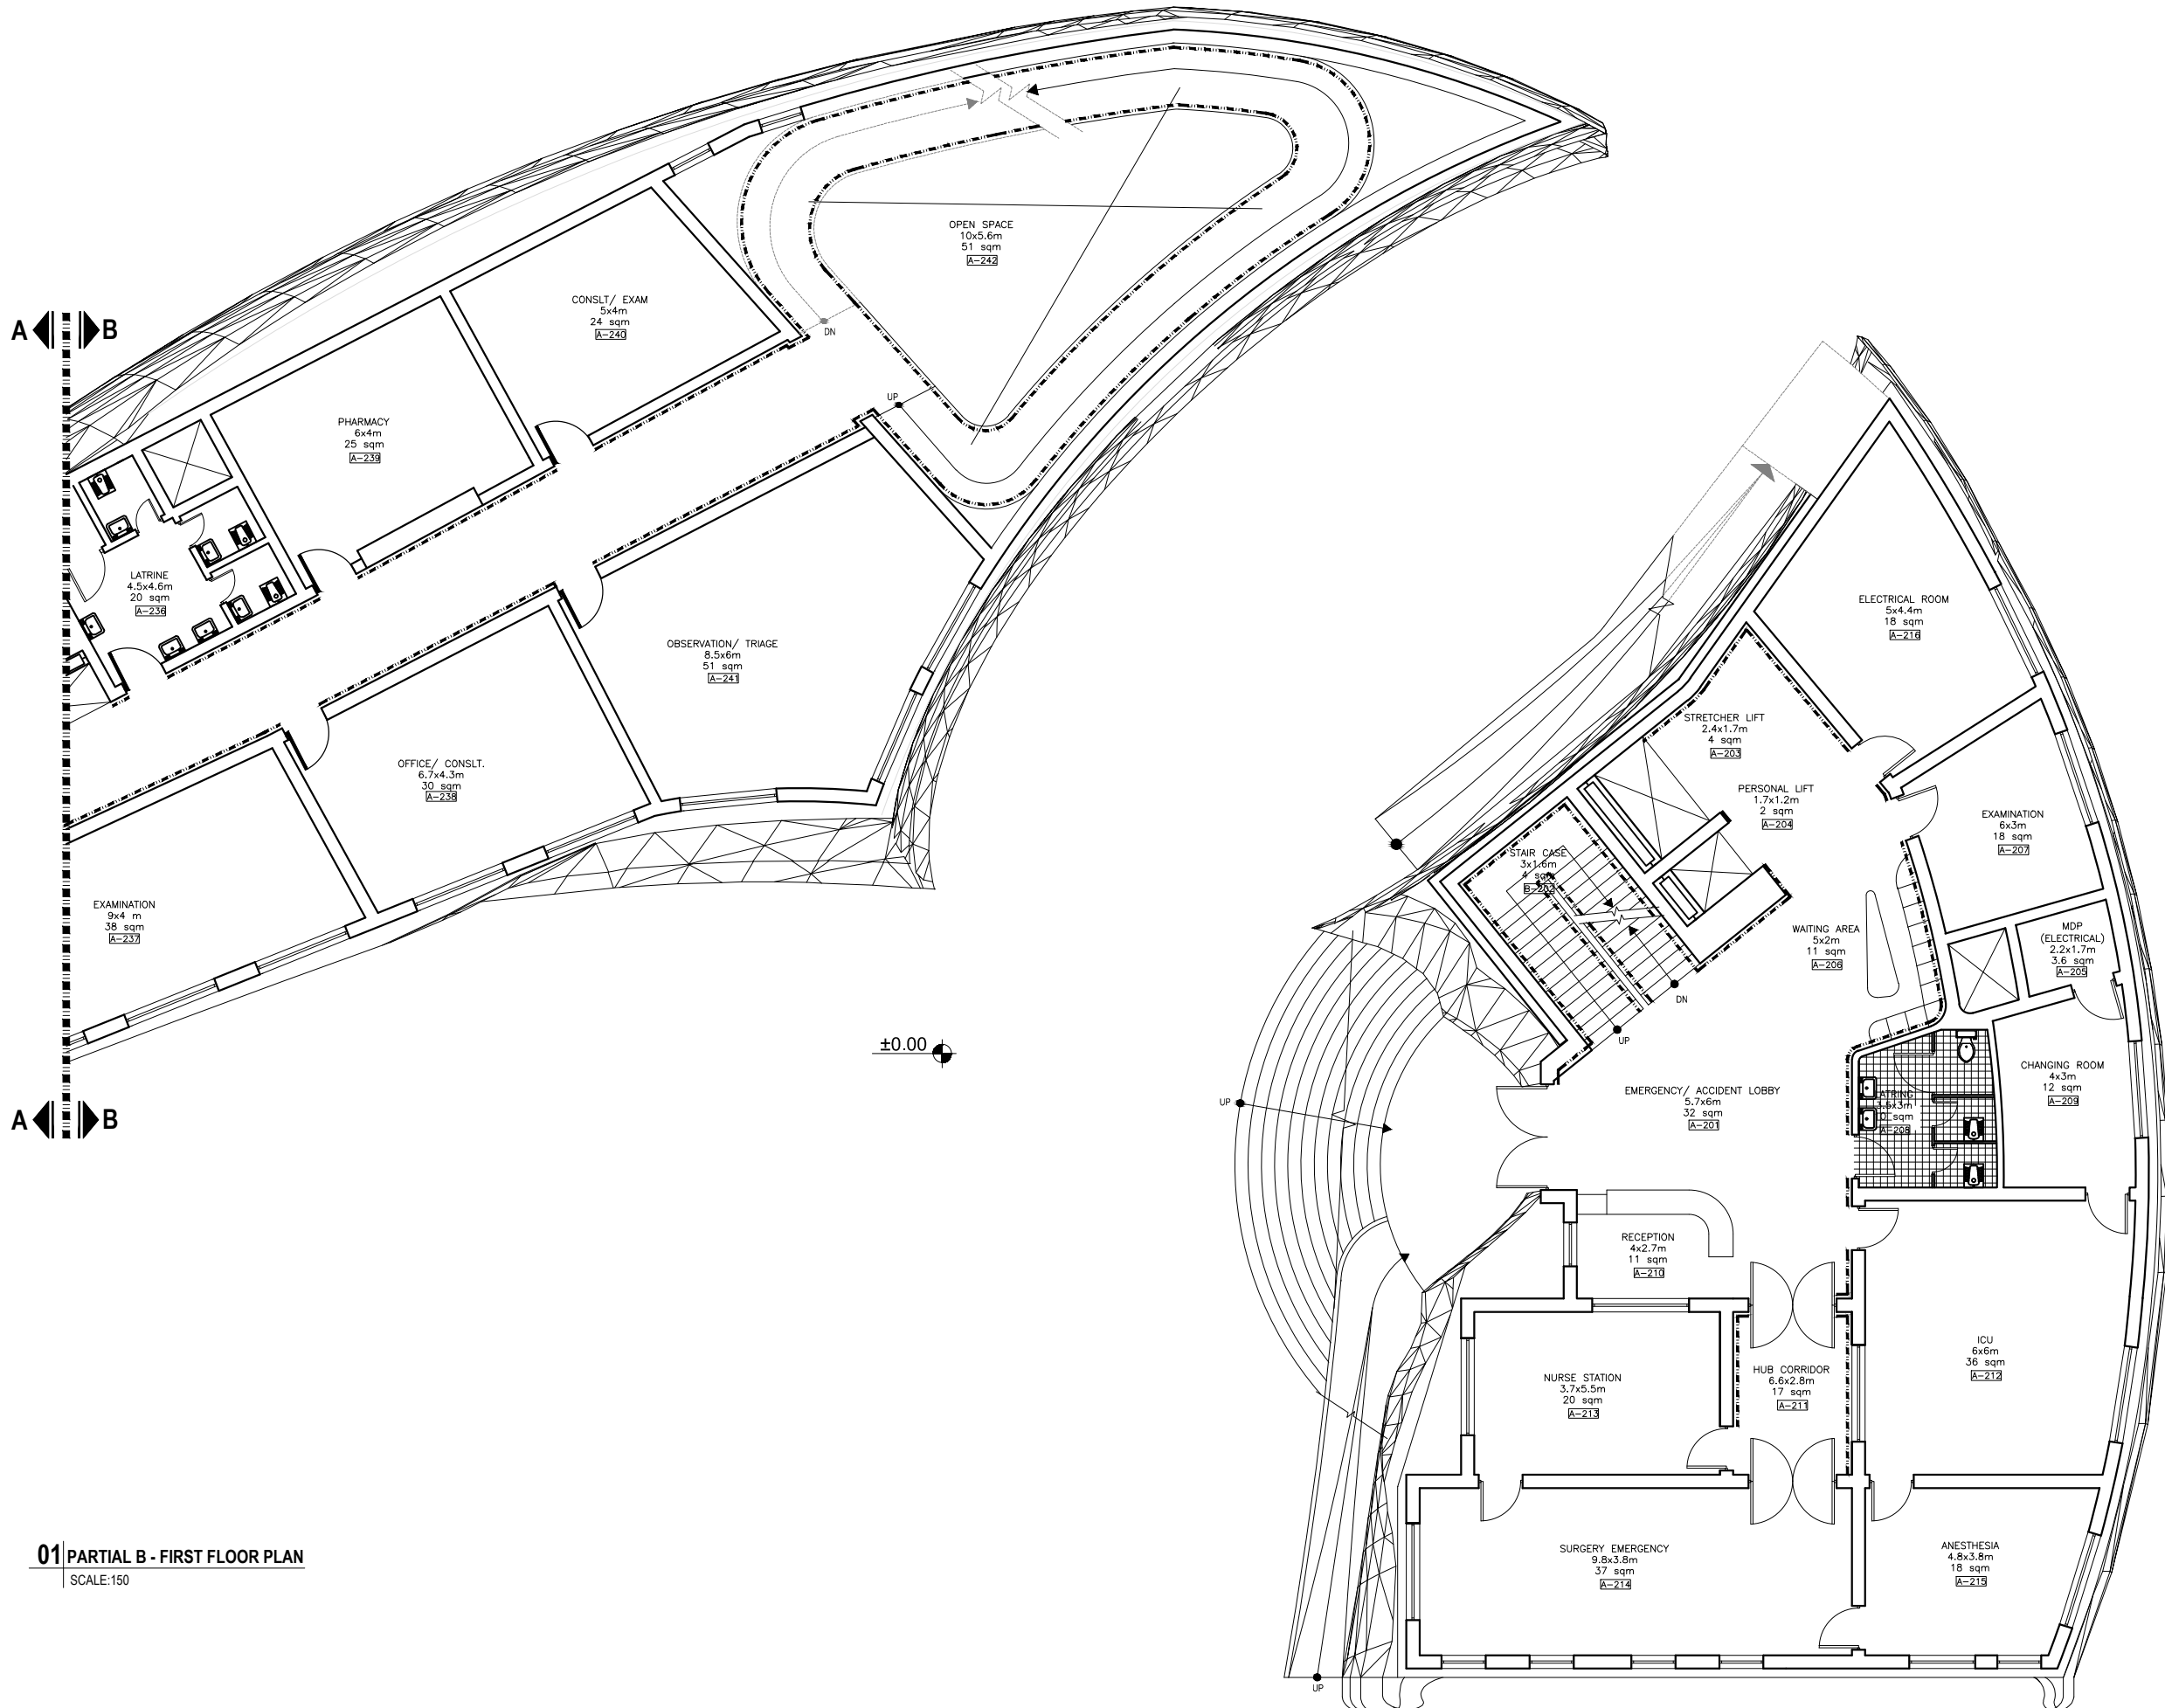

01 PARTIAL B - FIRST FLOOR PLAN
SCALE:150

 

 


ISLAMIC REPUBLIC OF AFGHANISTAN



MINISTRY OF URBAN DEVELOPMENT & HOUSING



RESTORATION & CONSOLIDATE OF HISTORICAL MONUMENTS AND MOSQUES

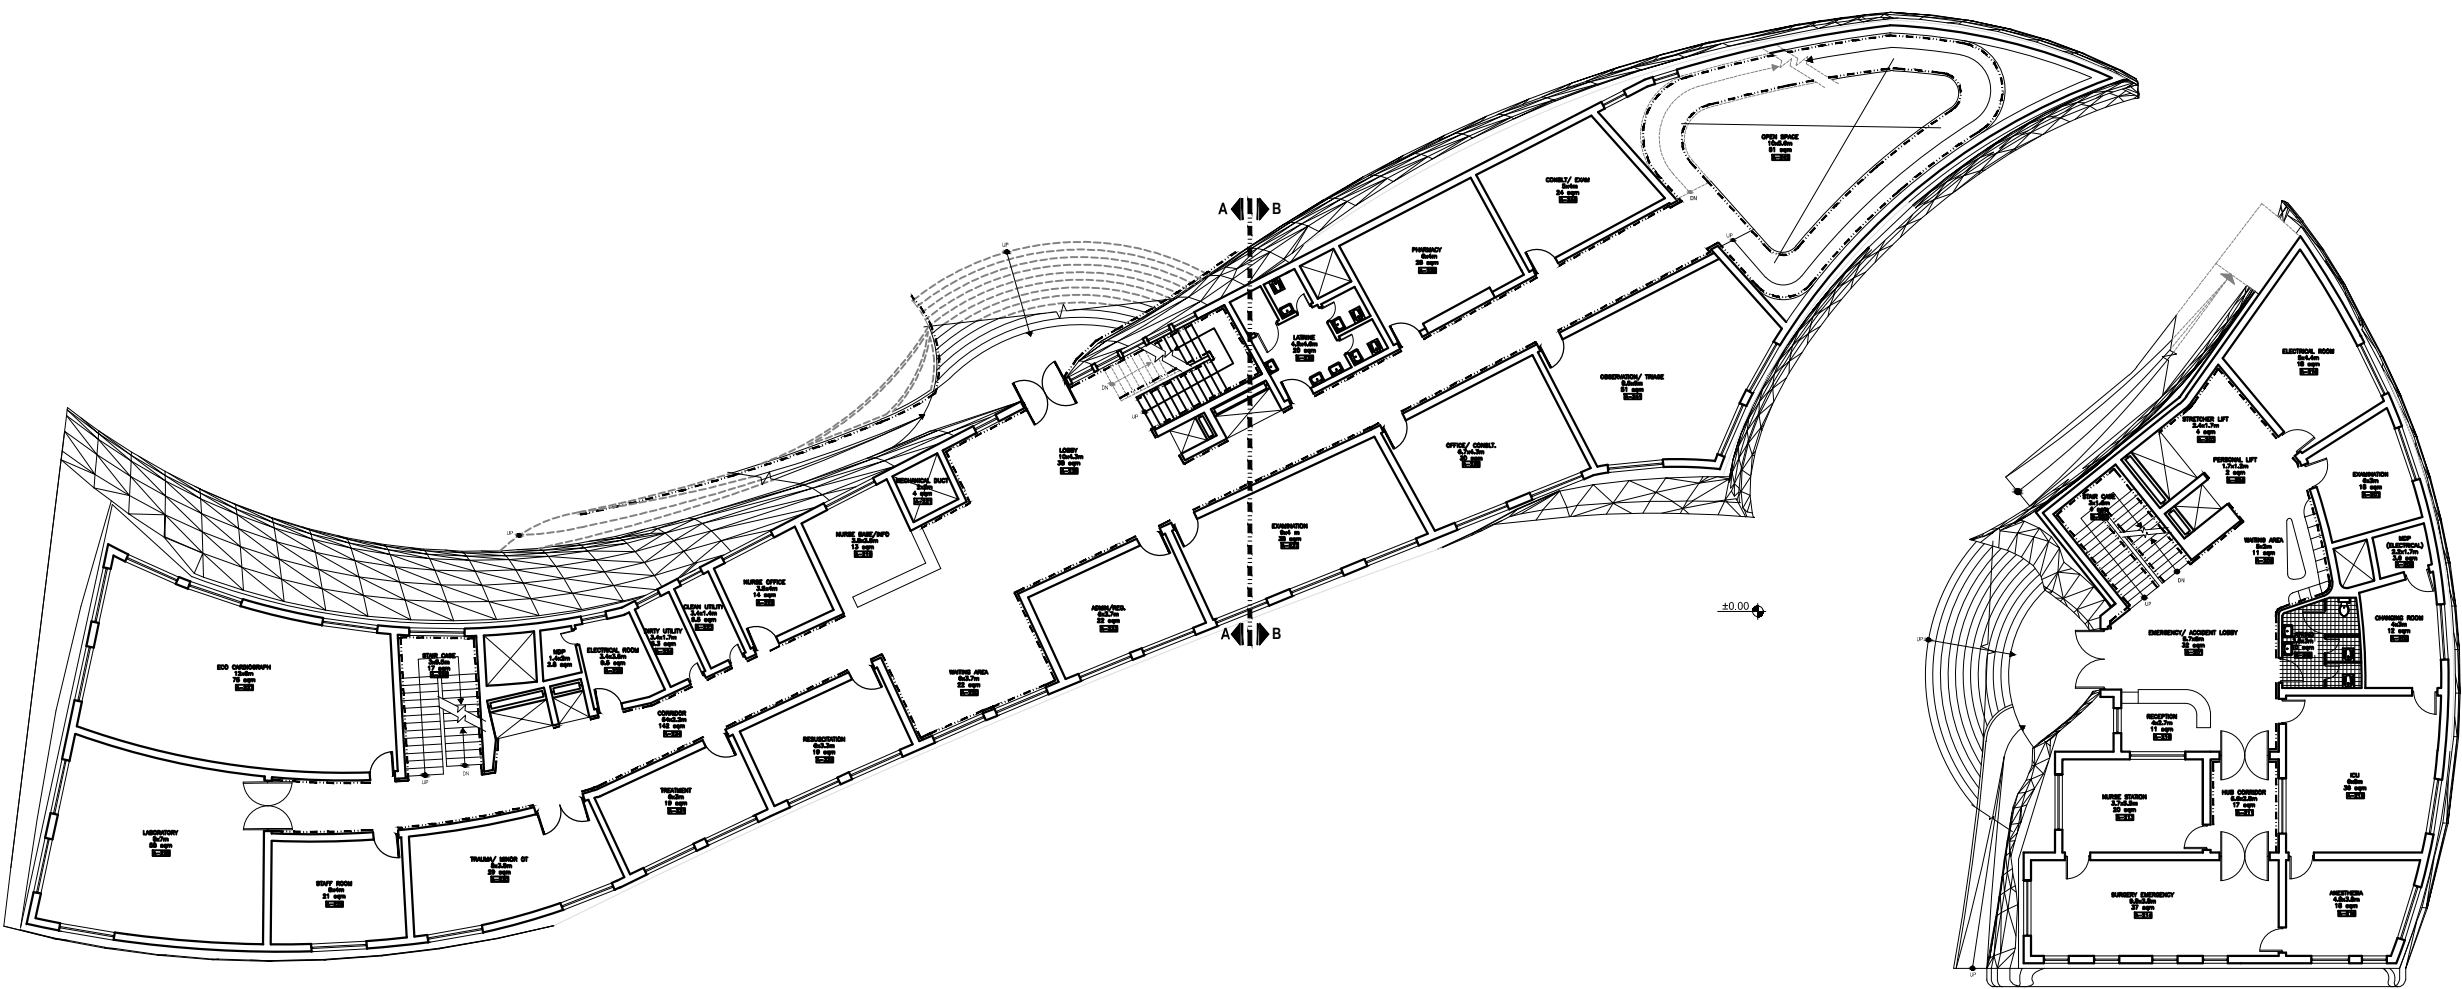

01 FIRST FLOOR PLAN
SCALE:300

TENDER SET SUBMISSION
DATE: 2017

**ARCHITECTURAL DESIGN OF ALI ABAD
MENTAL HEALTH HOSPITAL**
3th DISTRICT KABUL, AFGHANISTAN

GENERAL NOTE:
THIS DRAWING IS THE COPYRIGHT OF MUDH AFGHANISTAN
IS NOT ALLOWED TO COPY OR REPRODUCE ITS
CONTENTS IN ANY FORM EXCEPT FOR THE PROPOSE
WHICH IT IS INTENDED WITHOUT THE ABOVE
CONSULTANT'S AUTHORITY, DO NOT SCALE THIS
DRAWING.


NO.	DATE	DESCRIPTION



KEY PLAN:

PLOT DATE: October 3, 2017
 FILE NAME:
 DESIGNED BY:
 M.Mahdi Jafari
 CHECKED BY:
 M.Mahdi Jafari
 APPROVED BY:
 Ph.D. Sayed Zia Husseini
 SCALE: 1:150
 DRAWING TITLE:


**FIRST FLOOR
PLAN**

SHEET NO. SHEET INDEX
 FILE NAME: **A102**

 

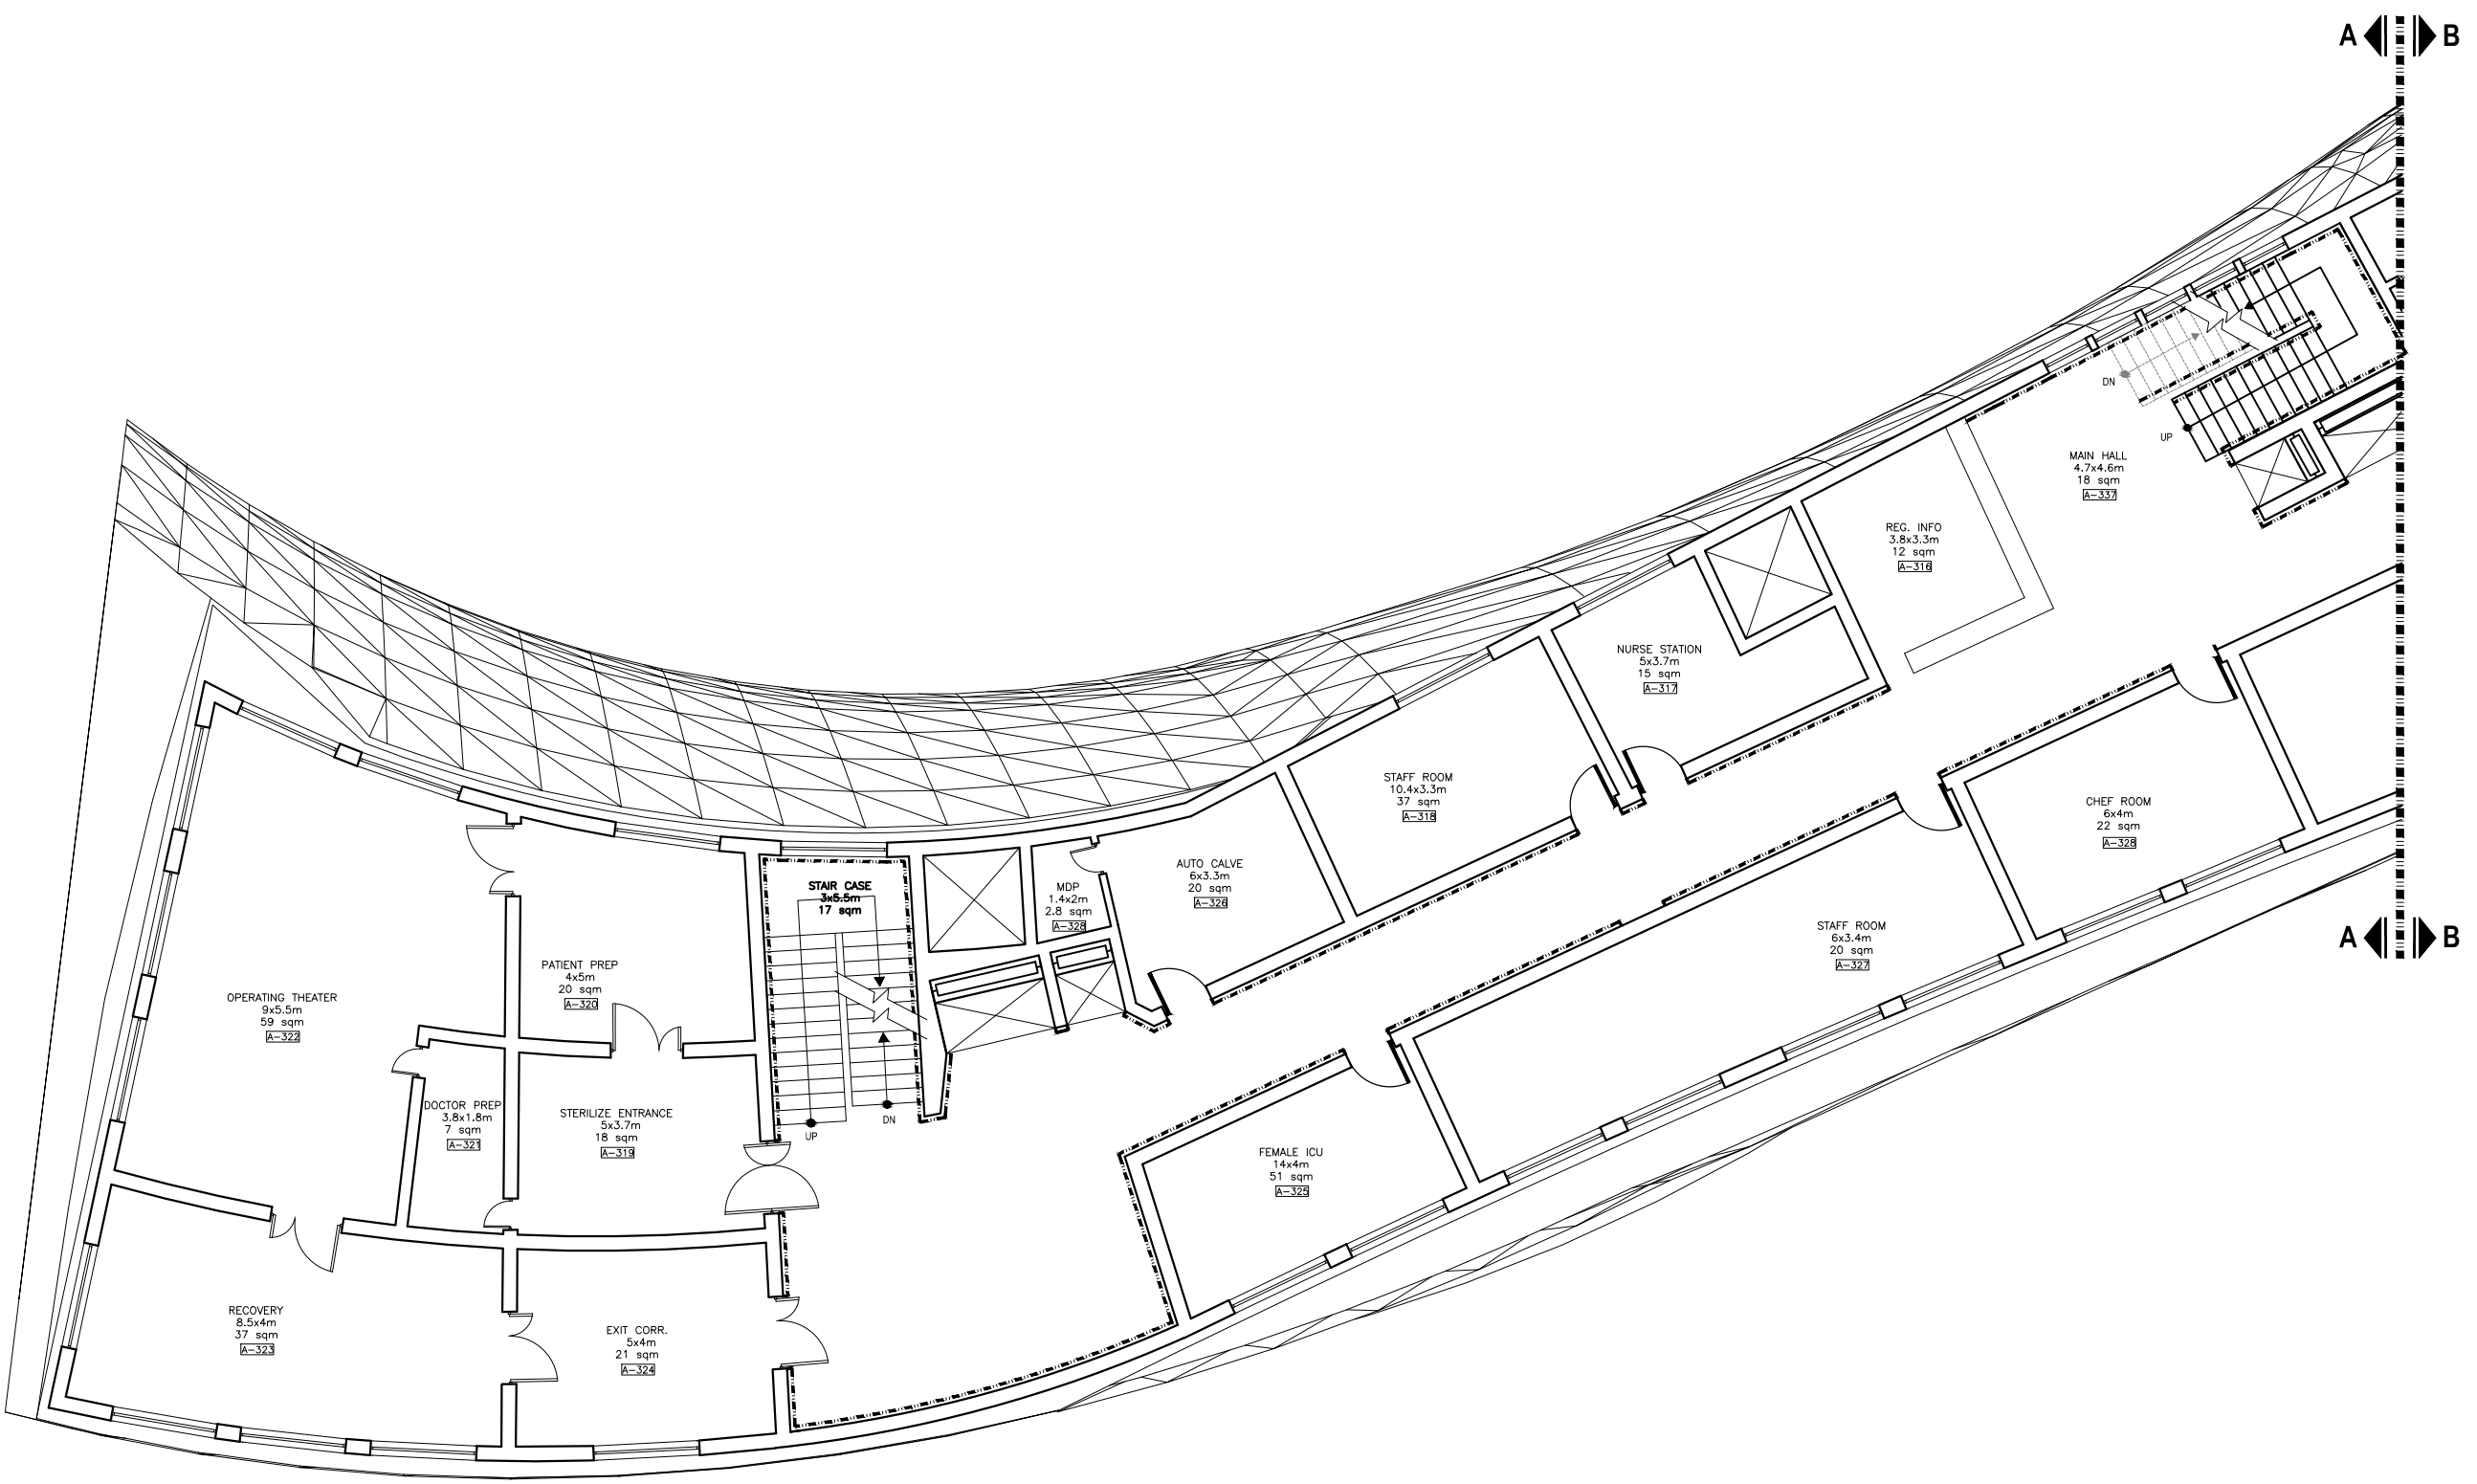 

01 PARTIAL A - SECOND FLOOR PLAN
SCALE:150

 

TENDER SET SUBMISSION
DATE: 2017

**ARCHITECTURAL DESIGN OF ALI ABAD
MENTAL HEALTH HOSPITAL**
3th DISTRICT KABUL, AFGHANISTAN

GENERAL NOTE:
THIS DRAWING IS THE COPYRIGHT OF MUDH AFGHANISTAN
IS NOT ALLOWED TO COPY OR REPRODUCE ITS
CONTENTS IN ANY FORM EXCEPT FOR THE PROPOSE
WHICH IT IS INTENDED WITHOUT THE ABOVE
CONSULTANT'S AUTHORITY, DO NOT SCALE THIS
DRAWING.


NO.	DATE	DESCRIPTION

KEY PLAN:

PLOT DATE: October 3, 2017
 FILE NAME:
 DESIGNED BY: M.Mahdi Jafari
 CHECKED BY: M.Mahdi Jafari
 APPROVED BY: Ph.D. Sayed Zia Husseini
 SCALE: 1:150
 DRAWING TITLE:

**PARTIAL A -
SECOND FLOOR PLAN**

SHEET NO.	SHEET INDEX
FILE NAME:	

 

TENDER SET SUBMISSION
DATE: 2017

ARCHITECTURAL DESIGN OF ALI ABAD MENTAL HEALTH HOSPITAL
3th DISTRICT KABUL, AFGHANISTAN

GENERAL NOTE:
THIS DRAWING IS THE COPYRIGHT OF MUDH AFGHANISTAN IS NOT ALLOWED TO COPY OR REPRODUCE ITS CONTENTS IN ANY FORM EXCEPT FOR THE PROPOSE WHICH IT IS INTENDED WITHOUT THE ABOVE CONSULTANT'S AUTHORITY. DO NOT SCALE THIS DRAWING.


NO.	DATE	DESCRIPTION

KEY PLAN:


PLOT DATE: October 3, 2017
FILE NAME:
DESIGNED BY: M.Mahdi Jafari
CHECKED BY: M.Mahdi Jafari
APPROVED BY: Ph.D. Sayed Zia Husseini
SCALE: 1:150
DRAWING TITLE:


PARTIAL B - SECOND FLOOR PLAN

SHEET NO.	SHEET INDEX
FILE NAME:	

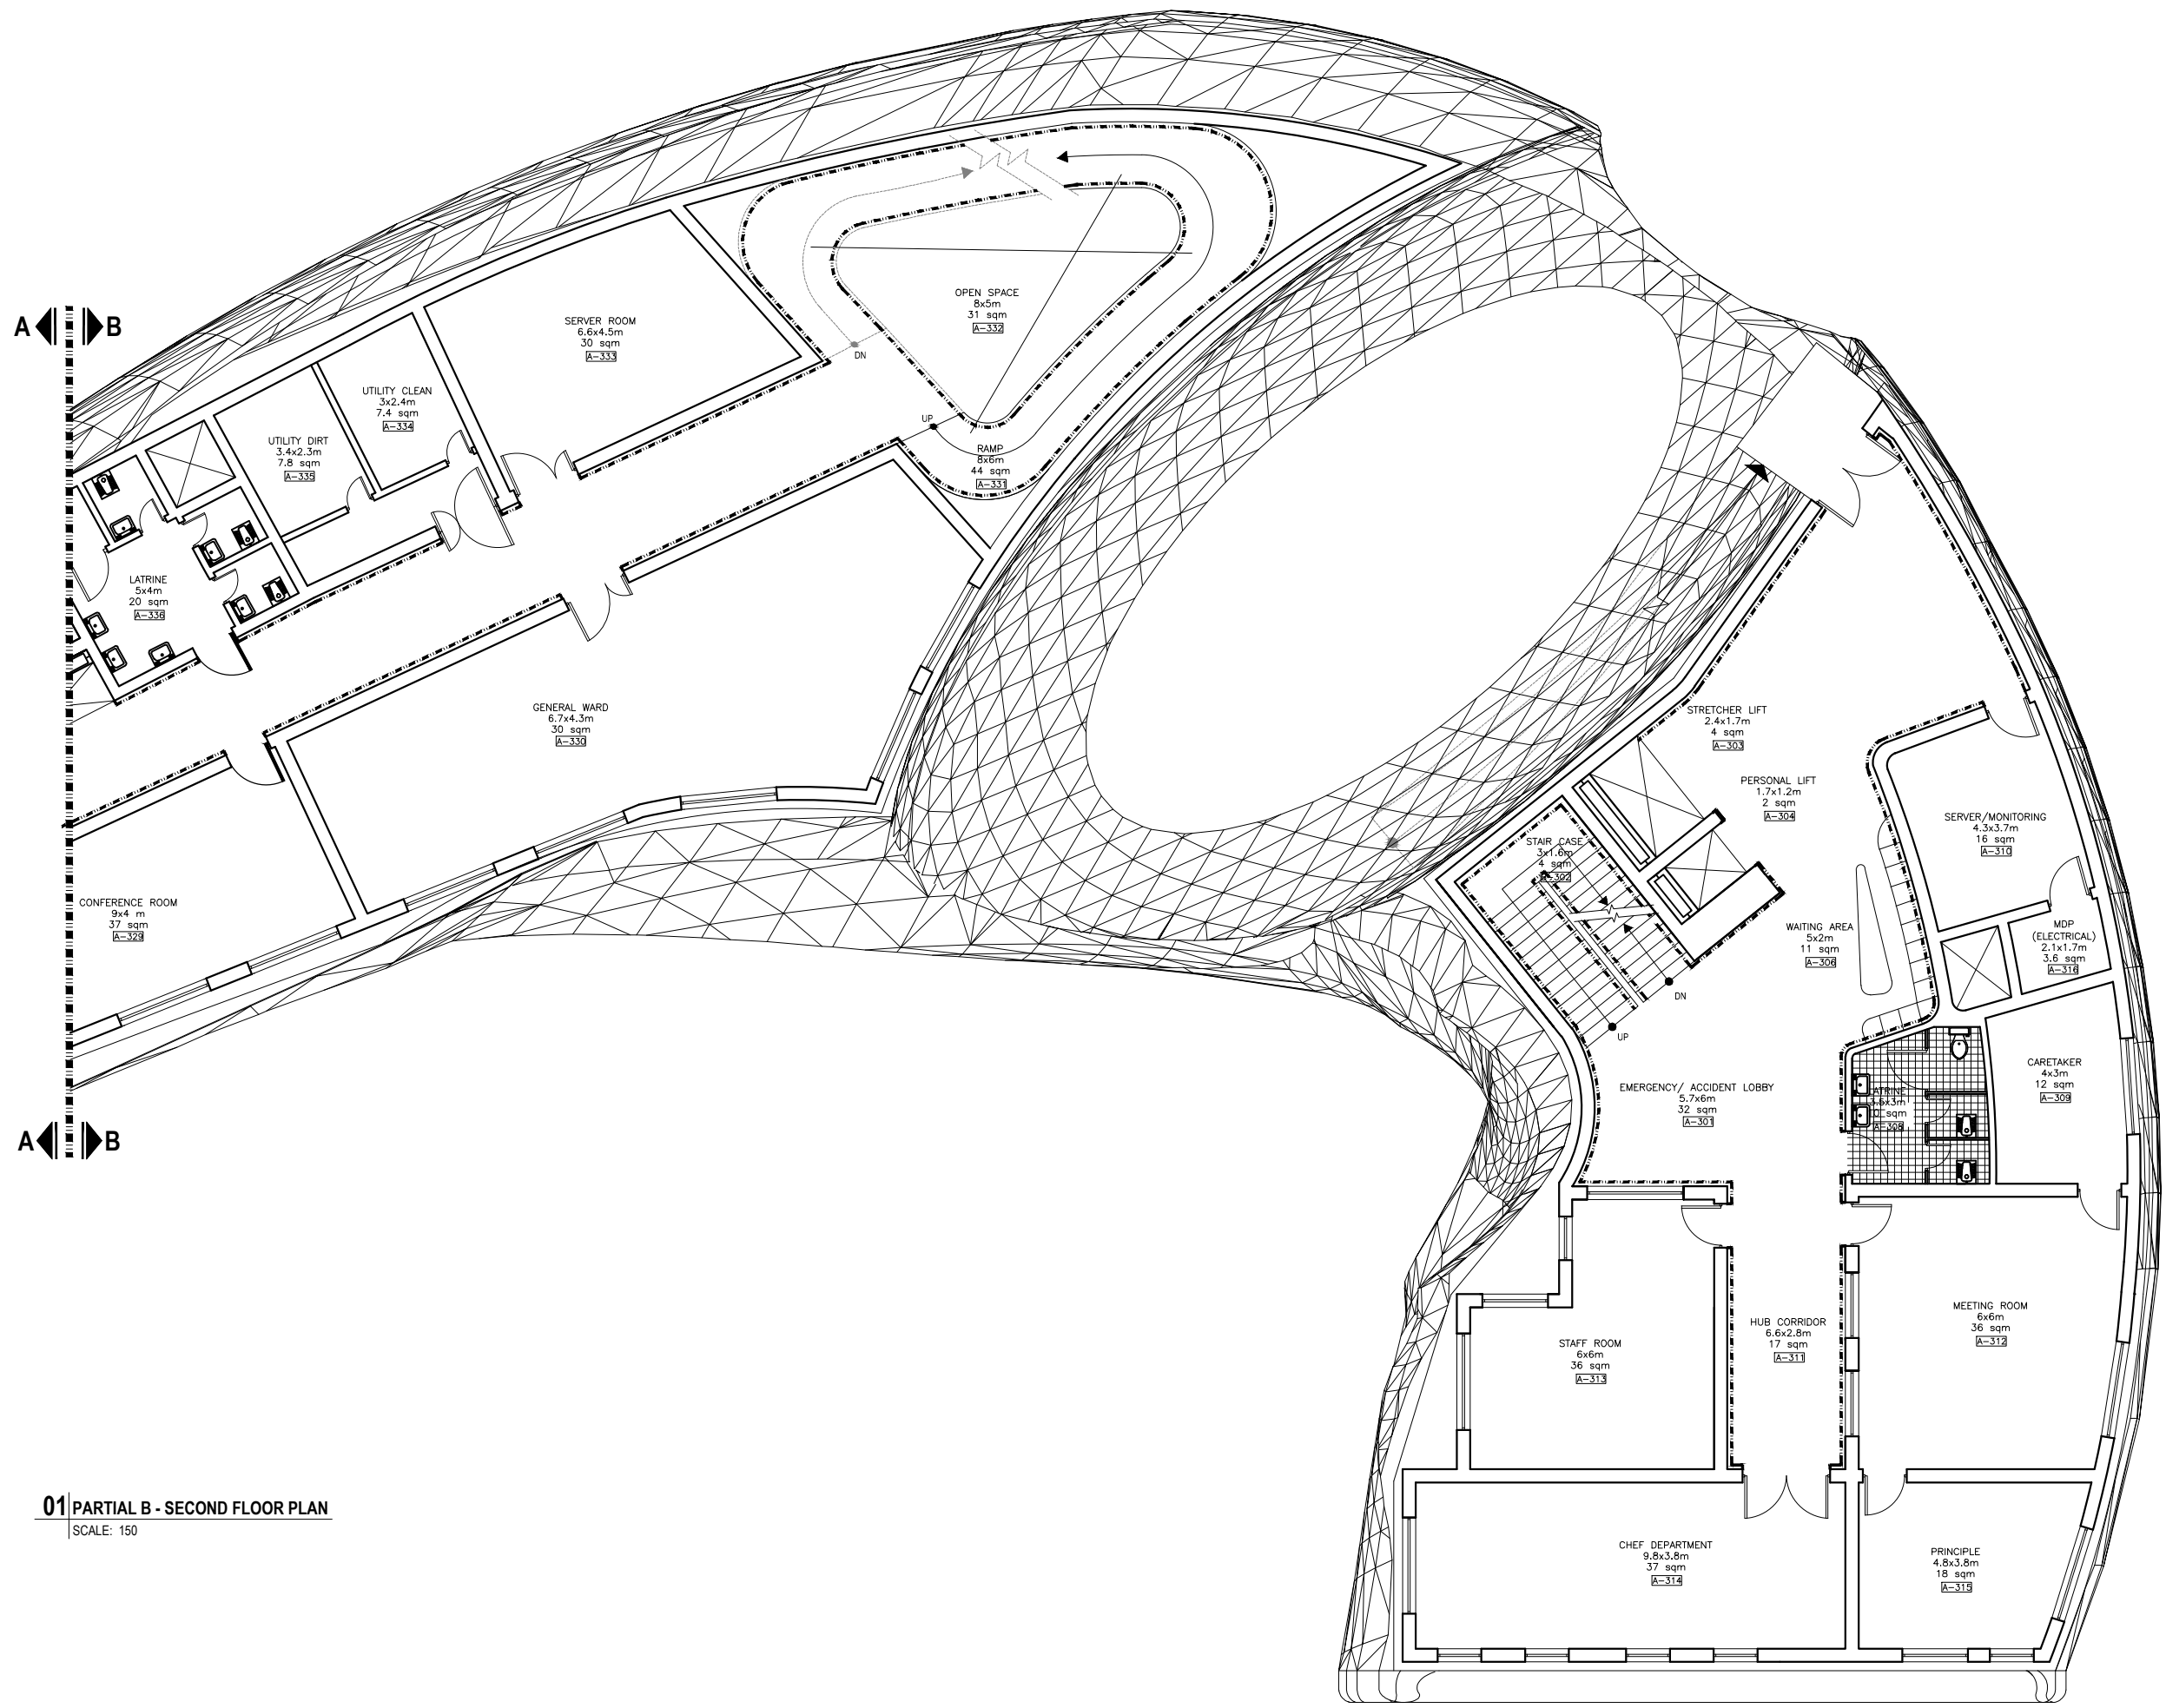

01 PARTIAL B - SECOND FLOOR PLAN
SCALE: 150

 

 


ISLAMIC REPUBLIC OF AFGHANISTAN



MINISTRY OF URBAN DEVELOPMENT & HOUSING



RESTORATION & CONSOLIDATE OF HISTORICAL MONUMENTS AND MOSQUES

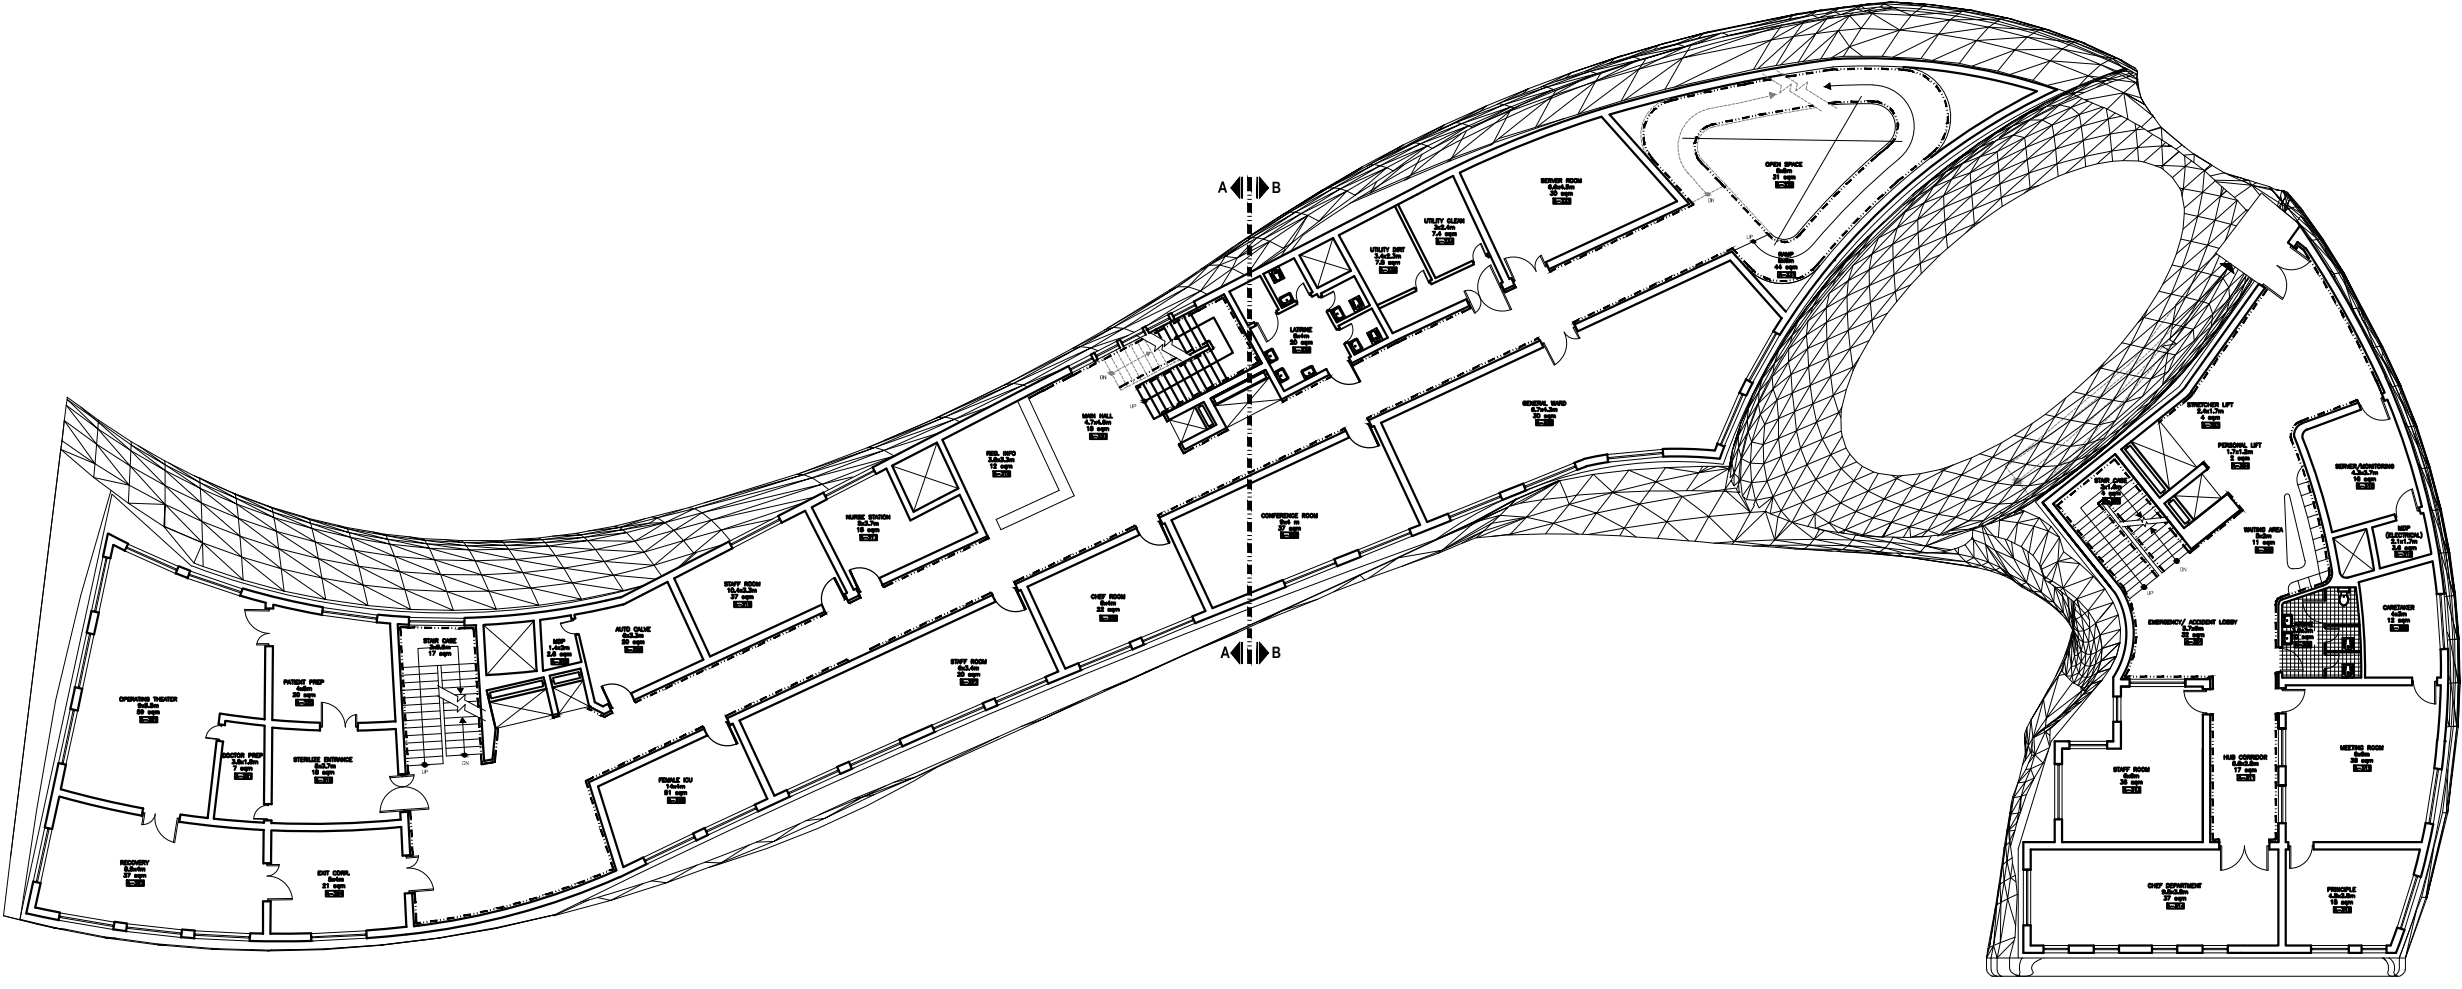

01 SECOND FLOOR PLAN
SCALE:300

TENDER SET SUBMISSION
DATE: 2017

**ARCHITECTURAL DESIGN OF ALI ABAD
MENTAL HEALTH HOSPITAL**
3th DISTRICT KABUL, AFGHANISTAN

GENERAL NOTE:
THIS DRAWING IS THE COPYRIGHT OF MUDH AFGHANISTAN
IS NOT ALLOWED TO COPY OR REPRODUCE ITS
CONTENTS IN ANY FORM EXCEPT FOR THE PROPOSE
WHICH IT IS INTENDED WITHOUT THE ABOVE
CONSULTANT'S AUTHORITY, DO NOT SCALE THIS
DRAWING.


NO.	DATE	DESCRIPTION


KEY PLAN:

PLOT DATE: October 3, 2017
 FILE NAME:
 DESIGNED BY:
 M.Mahdi Jafari
 CHECKED BY:
 M.Mahdi Jafari
 APPROVED BY:
 Ph.D. Sayed Zia Husseini
 SCALE: 1:150
 DRAWING TITLE:

**SECOND FLOOR
PLAN**

SHEET NO. **A103** SHEET INDEX
 FILE NAME:

 

 

ISLAMIC REPUBLIC OF AFGHANISTAN



MINISTRY OF URBAN DEVELOPMENT & HOUSING



RESTORATION & CONSOLIDATE OF HISTORICAL MONUMENTS AND MOSQUES

TENDER SET SUBMISSION
DATE: 2017

ARCHITECTURAL DESIGN OF ALI ABAD
MENTAL HEALTH HOSPITAL
3th DISTRICT KABUL, AFGHANISTAN

GENERAL NOTE:
THIS DRAWING IS THE COPYRIGHT OF MUDH AFGHANISTAN
IS NOT ALLOWED TO COPY OR REPRODUCE ITS
CONTENTS IN ANY FORM EXCEPT FOR THE PROPOSE
WHICH IS INTENDED WITHOUT THE ABOVE
CONSULTANT'S AUTHORITY, DO NOT SCALE THIS
DRAWING.

NO. DATE DESCRIPTION


NO.	DATE	DESCRIPTION

KEY PLAN:


PLOT DATE: October 3, 2017
 FILE NAME:
 DESIGNED BY: M.Mahdi Jafari
 CHECKED BY: M.Mahdi Jafari
 APPROVED BY: Ph.D. Sayed Zia Hussein
 SCALE: 1:150
 DRAWING TITLE:


PARTIAL A -
THIRD FLOOR PLAN

SHEET NO. SHEET INDEX
FILE NAME:

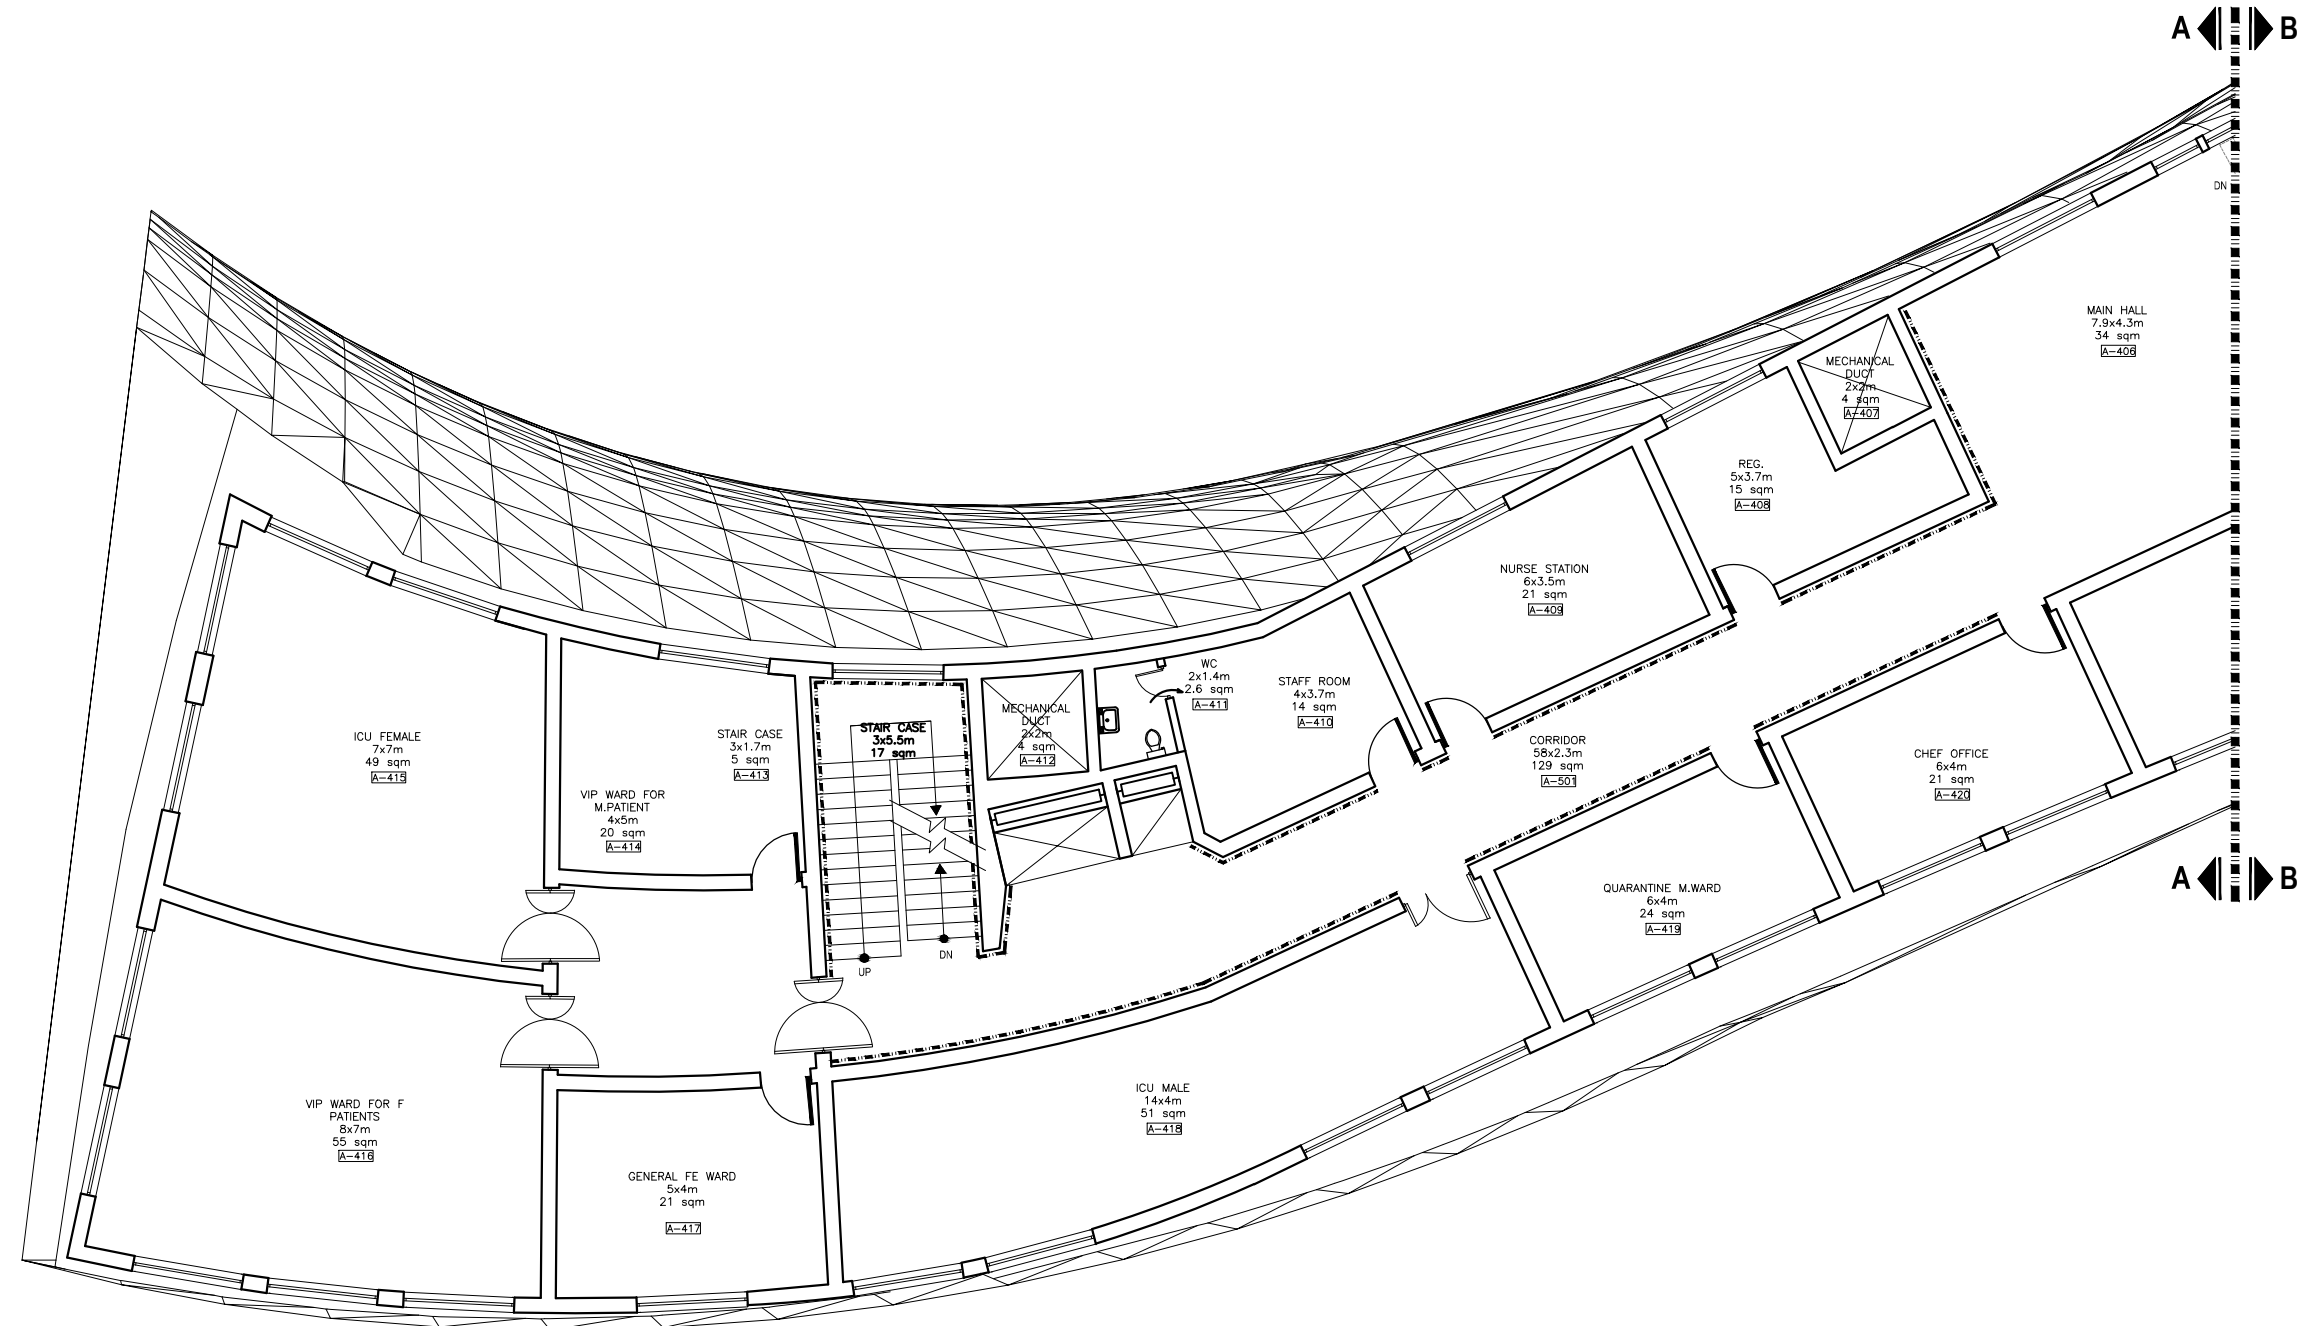

01 PARTIAL A - THIRD FLOOR PLAN
SCALE:150

 

 

ISLAMIC REPUBLIC OF AFGHANISTAN



MINISTRY OF URBAN DEVELOPMENT & HOUSING



RESTORATION & CONSOLIDATE OF HISTORICAL MONUMENTS AND MOSQUES

TENDER SET SUBMISSION
DATE: 2017

ARCHITECTURAL DESIGN OF ALI ABAD
MENTAL HEALTH HOSPITAL
3th DISTRICT KABUL, AFGHANISTAN

GENERAL NOTE:
THIS DRAWING IS THE COPYRIGHT OF MUDH AFGHANISTAN
IS NOT ALLOWED TO COPY OR REPRODUCE ITS
CONTENTS IN ANY FORM EXCEPT FOR THE PROPOSE
WHICH IT IS INTENDED WITHOUT THE ABOVE
CONSULTANT'S AUTHORITY. DO NOT SCALE THIS
DRAWING.

NO. DATE DESCRIPTION


NO.	DATE	DESCRIPTION

KEY PLAN:


PLOT DATE: October 3, 2017
 FILE NAME:
 DESIGNED BY: M.Mahdi Jafari
 CHECKED BY: M.Mahdi Jafari
 APPROVED BY: Ph.D. Sayed Zia Hussein
 SCALE: 1:150
 DRAWING TITLE:


PARTIAL B -
THIRD FLOOR PLAN

SHEET NO. SHEET INDEX
 FILE NAME:

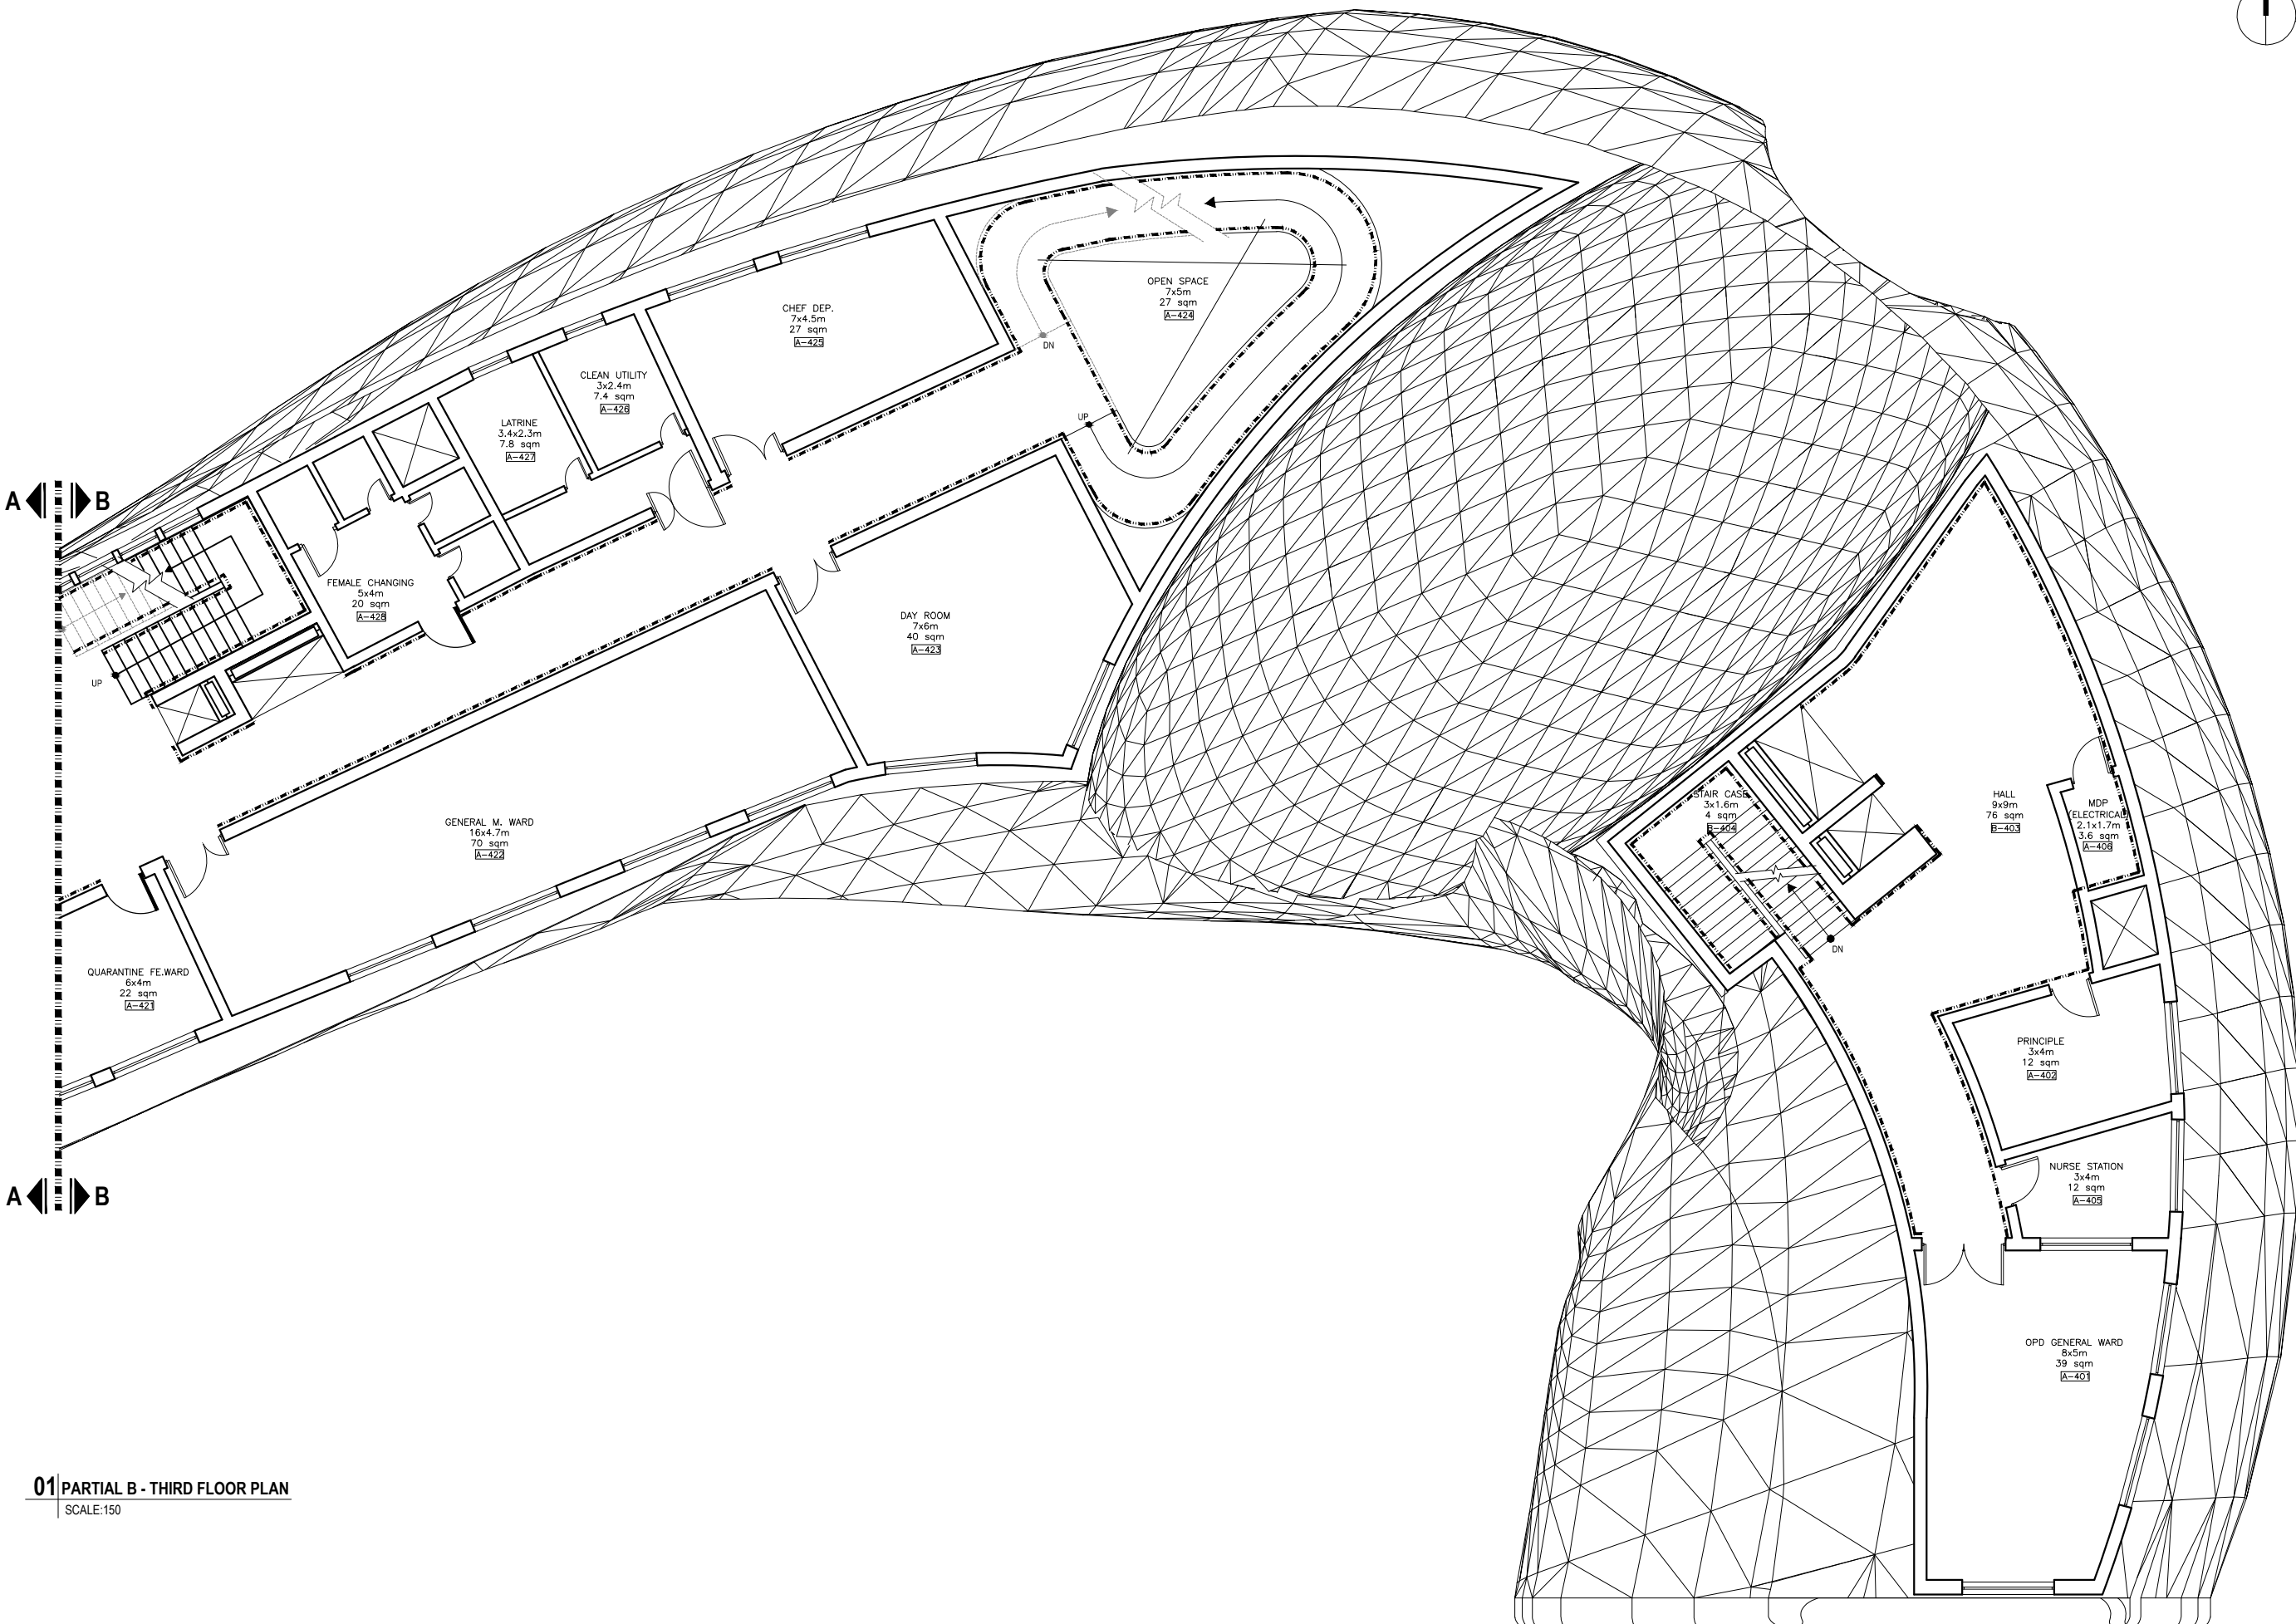

01 PARTIAL B - THIRD FLOOR PLAN
SCALE:150

 

 


ISLAMIC REPUBLIC OF AFGHANISTAN



MINISTRY OF URBAN DEVELOPMENT & HOUSING



RESTORATION & CONSOLIDATE OF HISTORICAL MONUMENTS AND MOSQUES

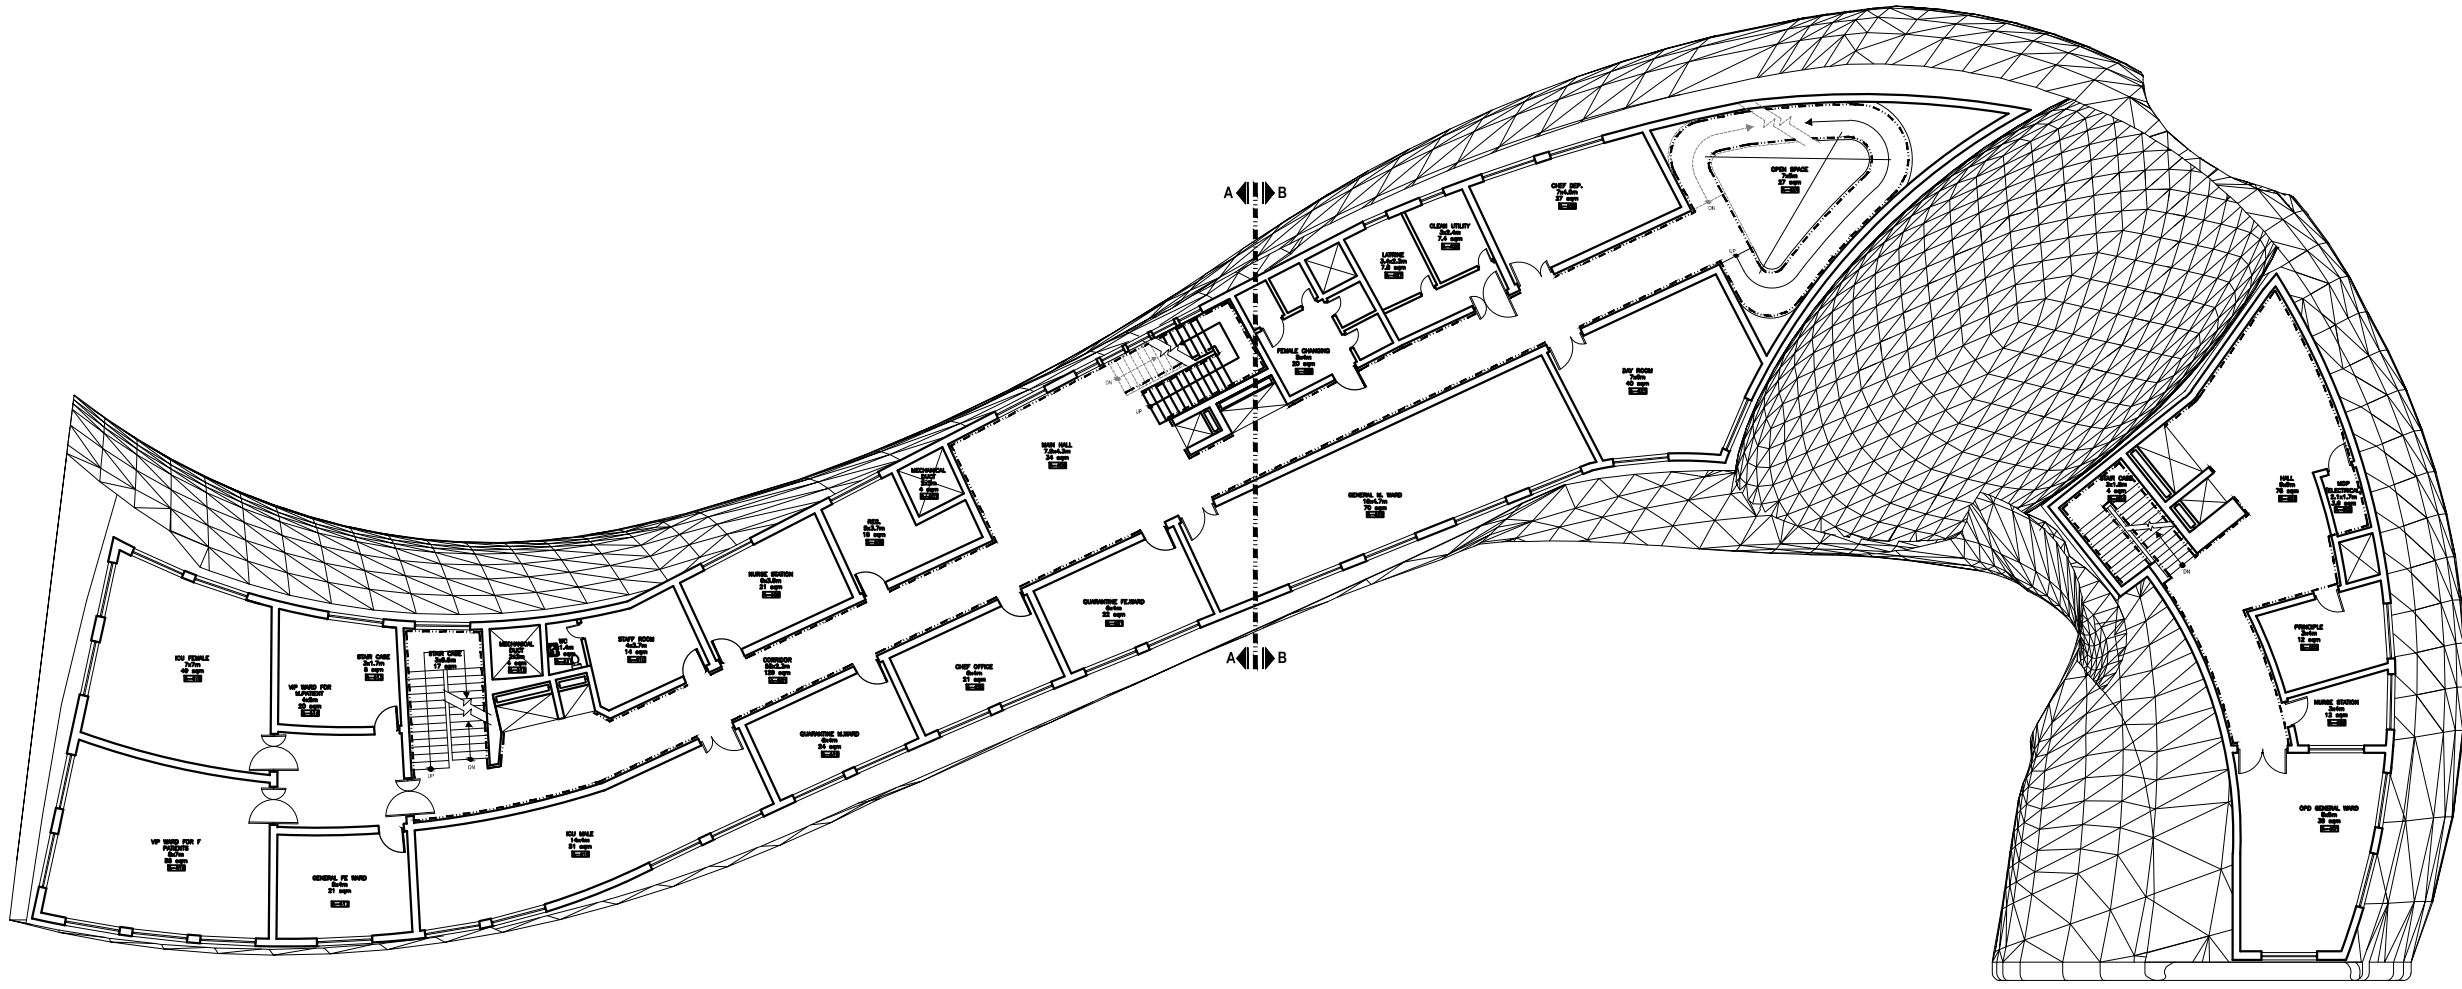

01 THIRD FLOOR PLAN
SCALE:300

TENDER SET SUBMISSION
DATE: 2017

ARCHITECTURAL DESIGN OF ALI ABAD
MENTAL HEALTH HOSPITAL
3th DISTRICT KABUL, AFGHANISTAN

GENERAL NOTE:
THIS DRAWING IS THE COPYRIGHT OF MUDH AFGHANISTAN
IS NOT ALLOWED TO COPY OR REPRODUCE ITS
CONTENTS IN ANY FORM EXCEPT FOR THE PROPOSE
WHICH IT IS INTENDED WITHOUT THE ABOVE
CONSULTANT'S AUTHORITY, DO NOT SCALE THIS
DRAWING.


NO.	DATE	DESCRIPTION

KEY PLAN:

PLOT DATE: October 3, 2017
 FILE NAME:
 DESIGNED BY: M.Mahdi Jafari
 CHECKED BY: M.Mahdi Jafari
 APPROVED BY: Ph.D. Sayed Zia Husseini
 SCALE: 1:150
 DRAWING TITLE:

**THIRD FLOOR
PLAN**

SHEET NO. **A104** SHEET INDEX
 FILE NAME:

 



ISLAMIC REPUBLIC OF AFGHANISTAN



MINISTRY OF URBAN DEVELOPMENT & HOUSING



RESTORATION & CONSOLIDATE OF HISTORICAL MONUMENTS AND MOSQUES

TENDER SET SUBMISSION
DATE: 2017

ARCHITECTURAL DESIGN OF ALI ABAD
MENTAL HEALTH HOSPITAL
3th DISTRICT KABUL, AFGHANISTAN

GENERAL NOTE:
THIS DRAWING IS THE COPYRIGHT OF MUDH AFGHANISTAN
IS NOT ALLOWED TO COPY OR REPRODUCE ITS
CONTENTS IN ANY FORM EXCEPT FOR THE PROPOSE
WHICH IT IS INTENDED WITHOUT THE ABOVE
CONSULTANT'S AUTHORITY, DO NOT SCALE THIS
DRAWING.


NO.	DATE	DESCRIPTION

KEY PLAN:


PLOT DATE: October 3, 2017
 FILE NAME:
 DESIGNED BY: M.Mahdi Jafari
 CHECKED BY: M.Mahdi Jafari
 APPROVED BY: Ph.D. Sayed Zia Husseini
 SCALE: 1:150
 DRAWING TITLE:


PARTIAL A -
FOURTH FLOOR PLAN

SHEET NO. SHEET INDEX
 FILE NAME:

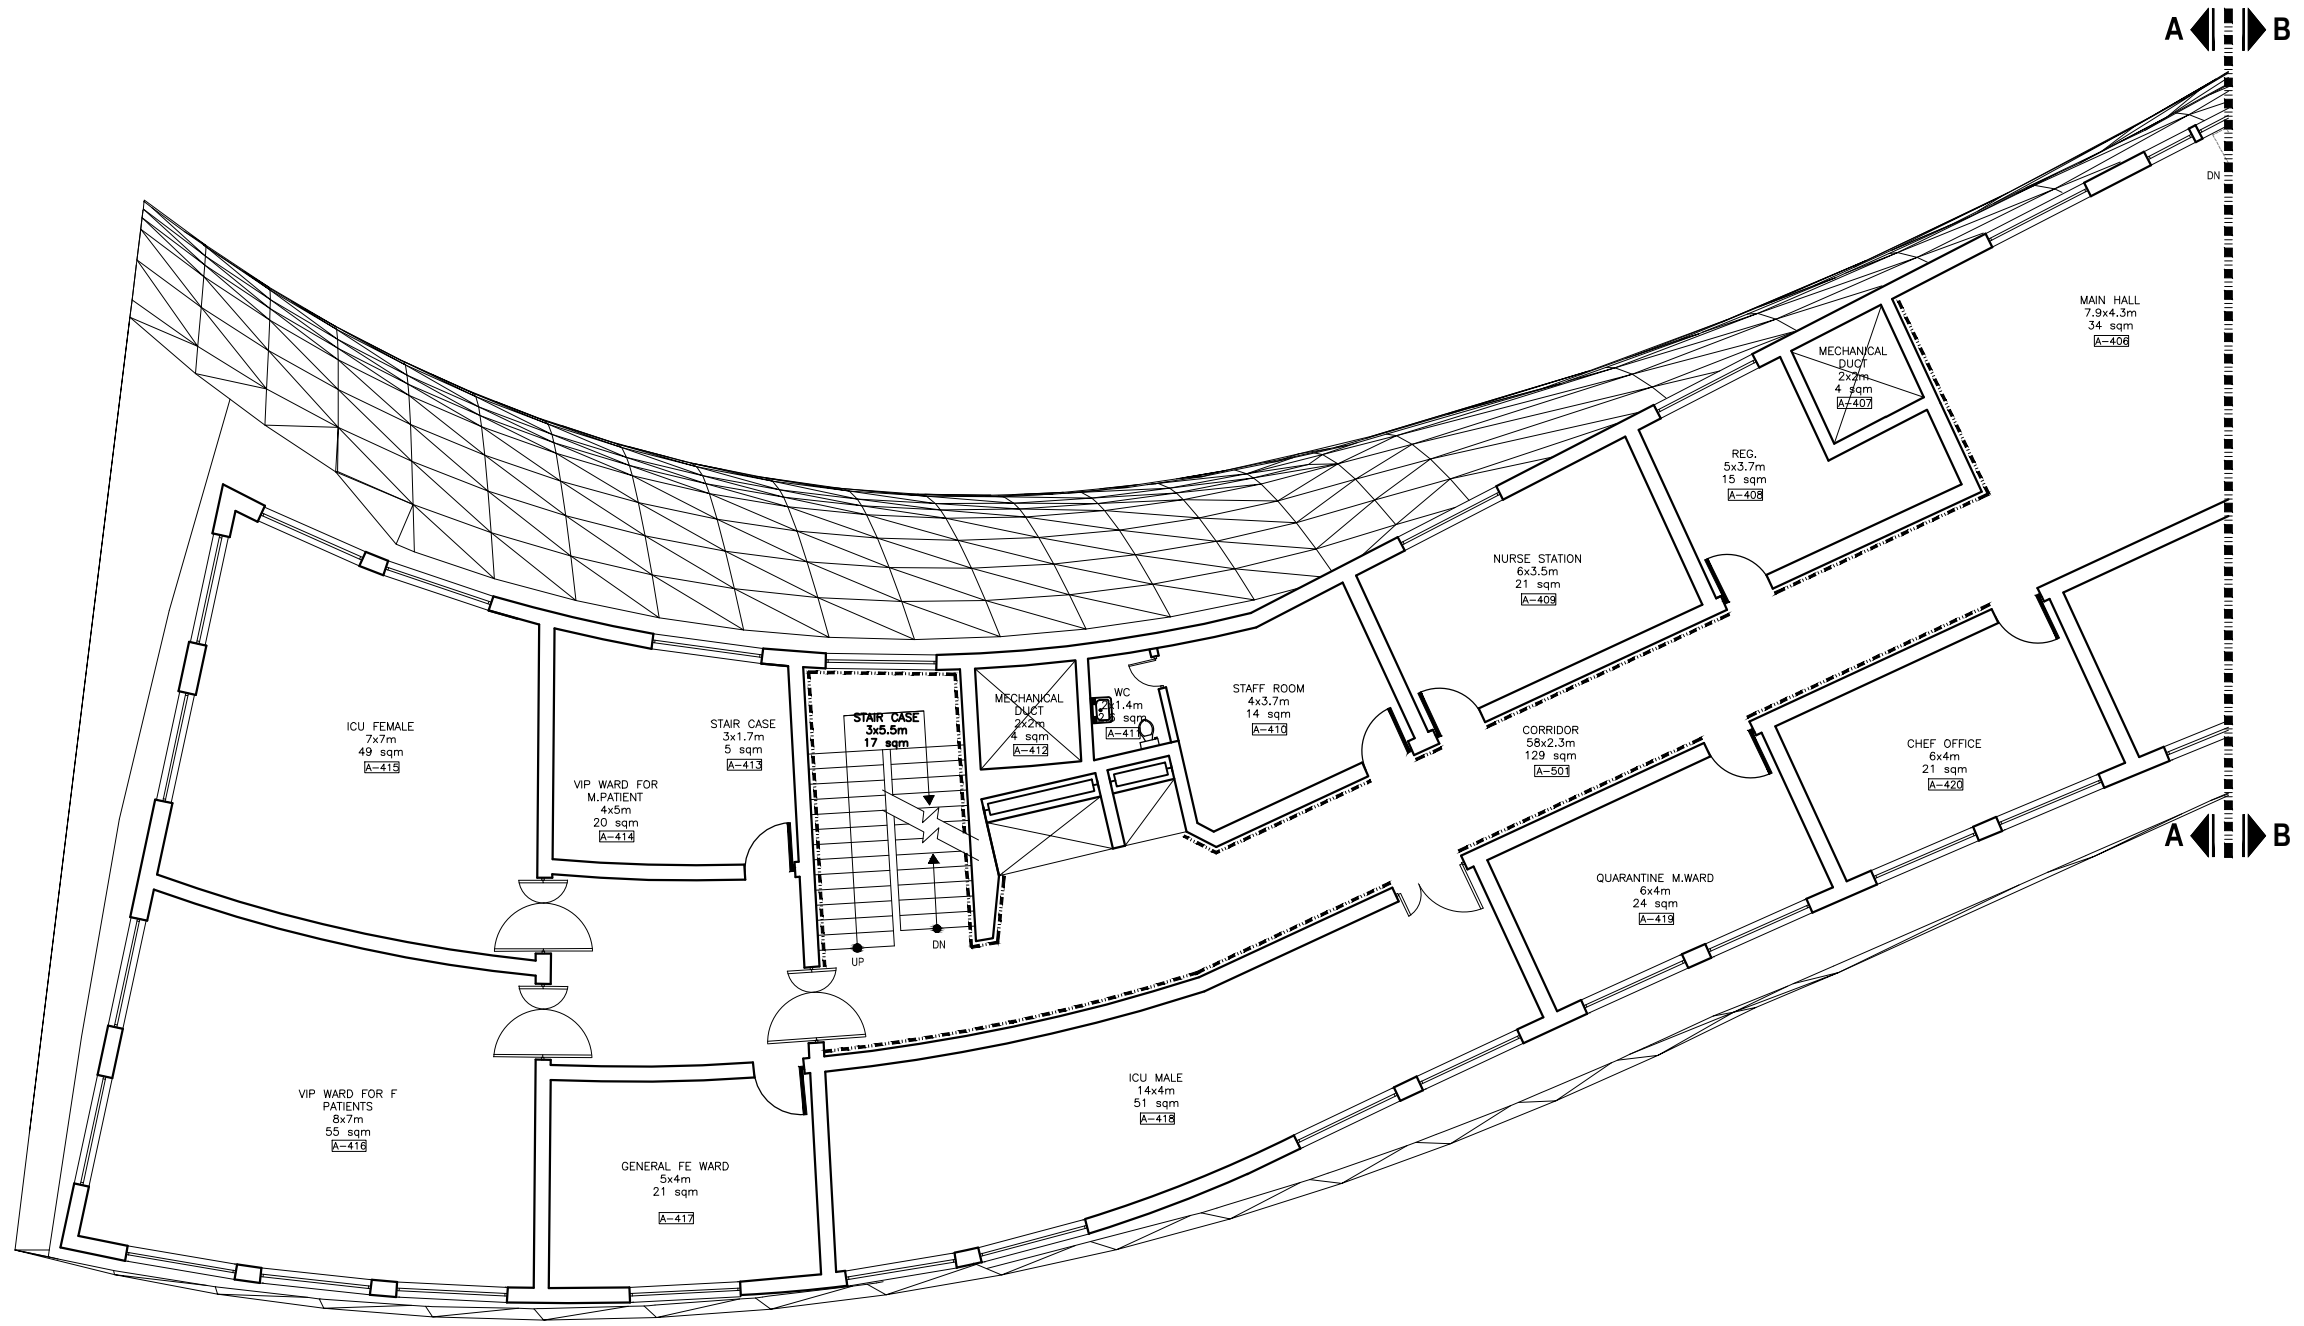

01 PARTIAL A - FOURTH FLOOR PLAN
SCALE:150

 


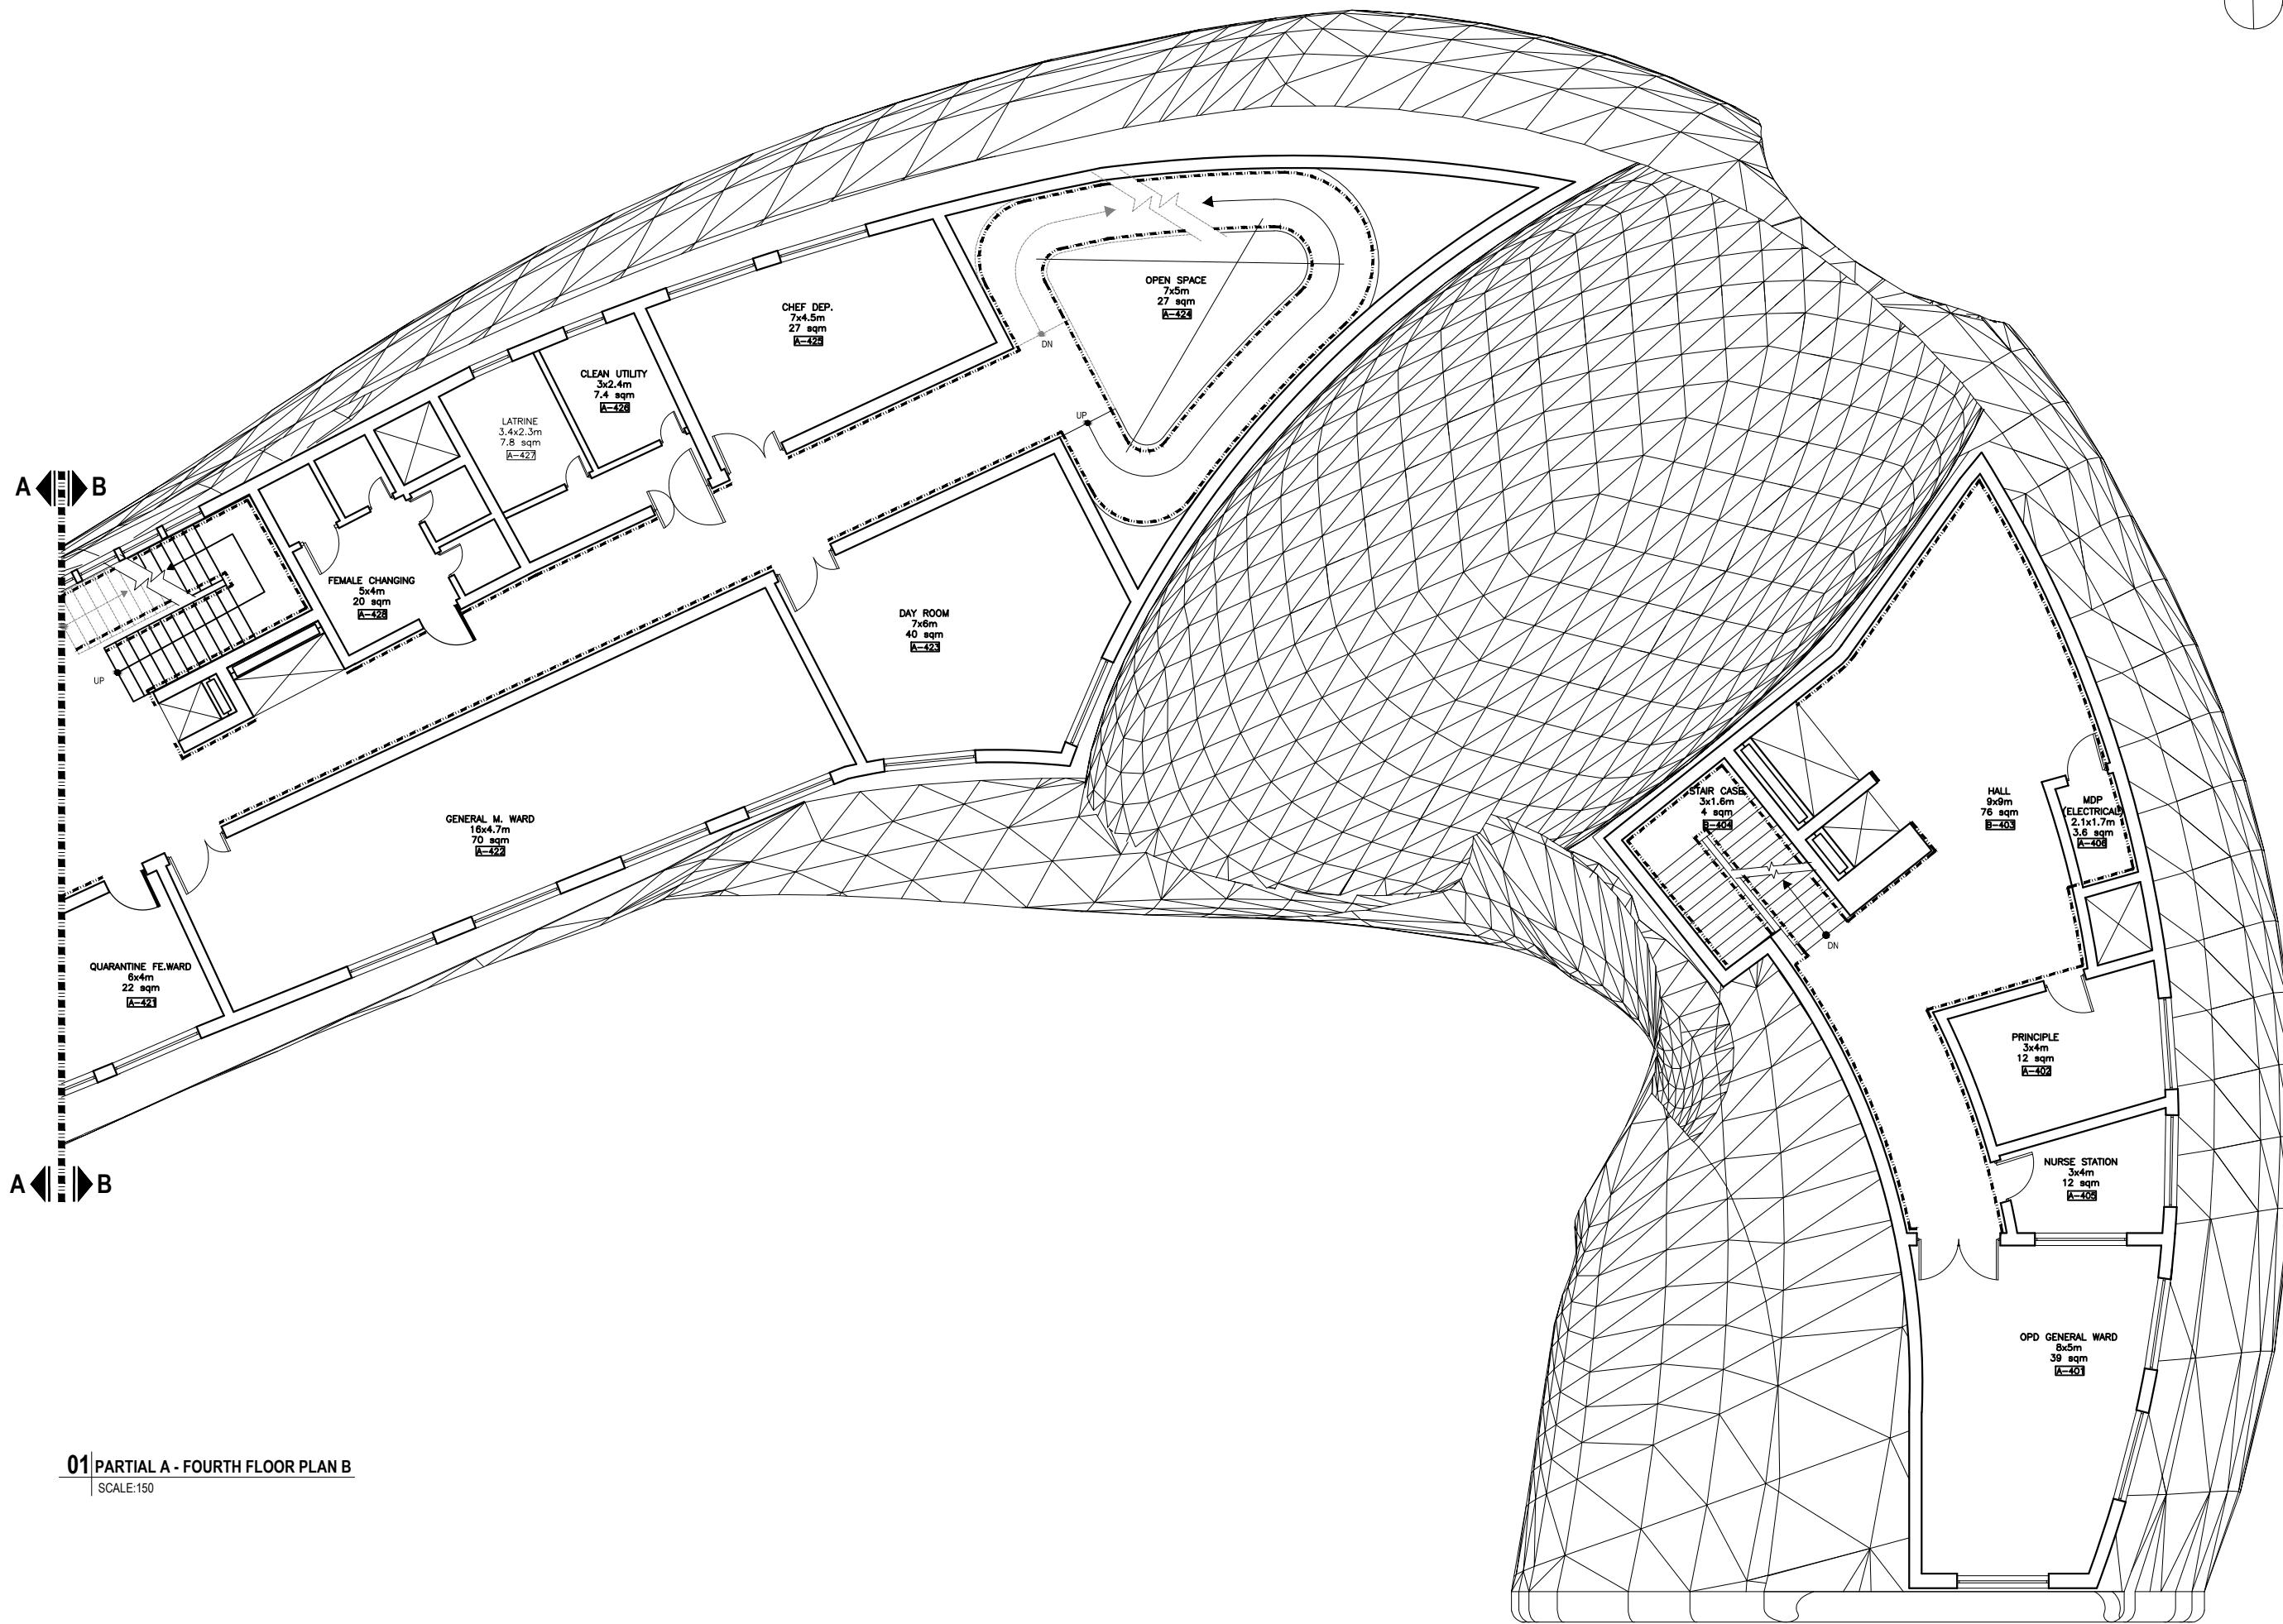

A B

A B

01 PARTIAL A - FOURTH FLOOR PLAN B
SCALE:150

 

TENDER SET SUBMISSION
DATE: 2017

**ARCHITECTURAL DESIGN OF ALI ABAD
MENTAL HEALTH HOSPITAL**
3th DISTRICT KABUL, AFGHANISTAN

GENERAL NOTE:
THIS DRAWING IS THE COPYRIGHT OF MUDH AFGHANISTAN
IS NOT ALLOWED TO COPY OR REPRODUCE ITS
CONTENTS IN ANY FORM EXCEPT FOR THE PROPOSE
WHICH IT IS INTENDED WITHOUT THE ABOVE
CONSULTANT'S AUTHORITY. DO NOT SCALE THIS
DRAWING.

NO.	DATE	DESCRIPTION

KEY PLAN:

PLOT DATE: October 3, 2017
FILE NAME:
DESIGNED BY:
M.Mahdi Jafari
CHECKED BY:
M.Mahdi Jafari
APPROVED BY:
PhD. Sayed Zia Hussein
SCALE: 1:150
DRAWING TITLE:

**PARTIAL A -
FOURTH FLOOR PLAN B**

SHEET NO.	SHEET INDEX

FILE NAME:




ISLAMIC REPUBLIC OF AFGHANISTAN



MINISTRY OF URBAN DEVELOPMENT & HOUSING



RESTORATION & CONSOLIDATE OF HISTORICAL MONUMENTS AND MOSQUES

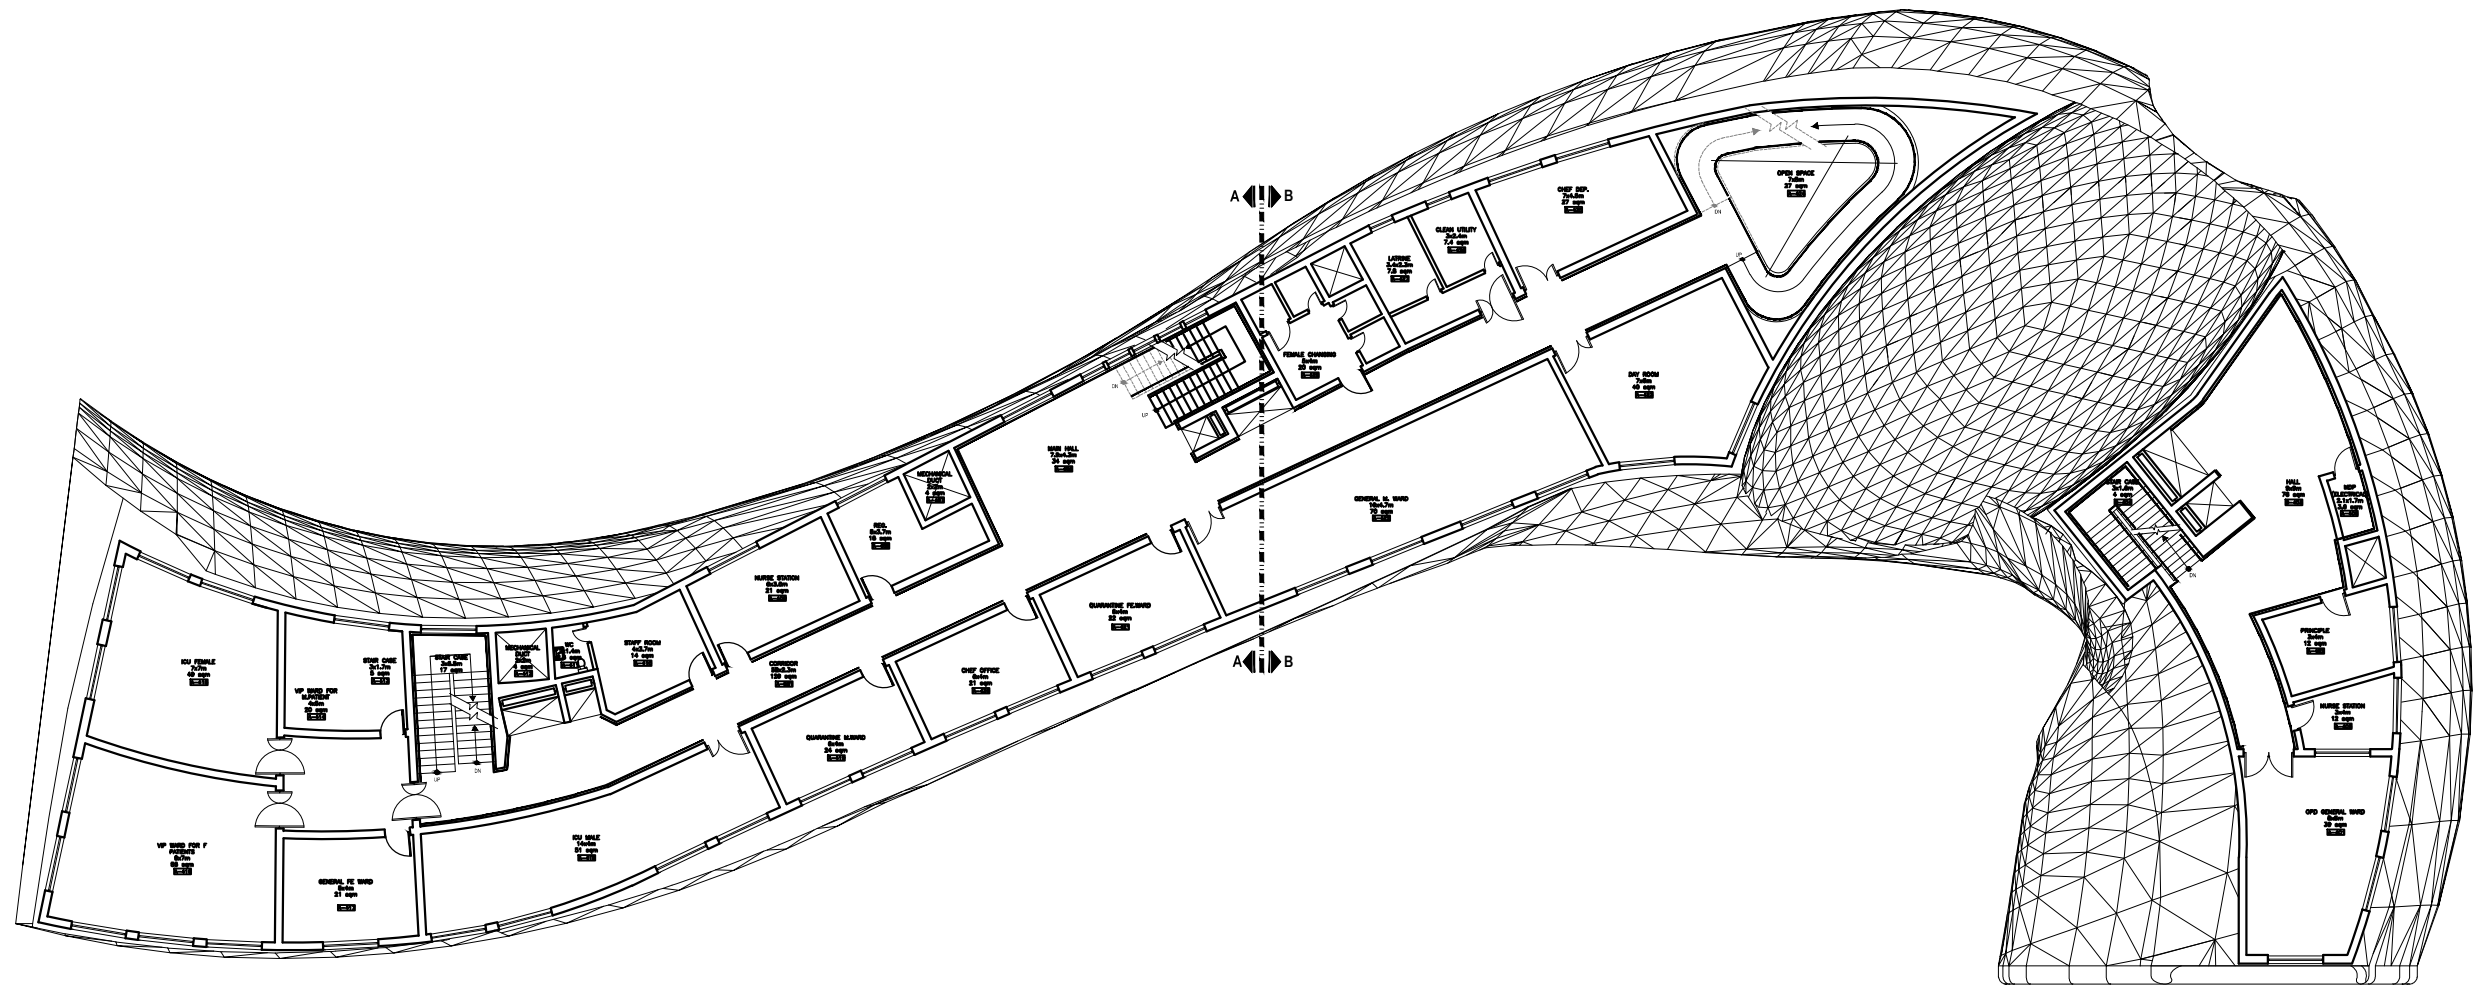

TENDER SET SUBMISSION
DATE: 2017

**ARCHITECTURAL DESIGN OF ALI ABAD
MENTAL HEALTH HOSPITAL**
3th DISTRICT KABUL, AFGHANISTAN

GENERAL NOTE:
THIS DRAWING IS THE COPYRIGHT OF MUDH AFGHANISTAN
IS NOT ALLOWED TO COPY OR REPRODUCE ITS
CONTENTS IN ANY FORM EXCEPT FOR THE PROPOSE
WHICH IT IS INTENDED WITHOUT THE ABOVE
CONSULTANT'S AUTHORITY, DO NOT SCALE THIS
DRAWING.

NO.	DATE	DESCRIPTION


KEY PLAN:


PLOT DATE: October 3, 2017
 FILE NAME:
 DESIGNED BY:
 M.Mahdi Jafari
 CHECKED BY:
 M.Mahdi Jafari
 APPROVED BY:
 Ph.D. Sayed Zia Husseini
 SCALE: 1:150
 DRAWING TITLE:

**FOURTH FLOOR
PLAN**

SHEET NO. SHEET INDEX
 FILE NAME: **A105**


01 FOURTH FLOOR PLAN
SCALE:300

 

 

A B

A B

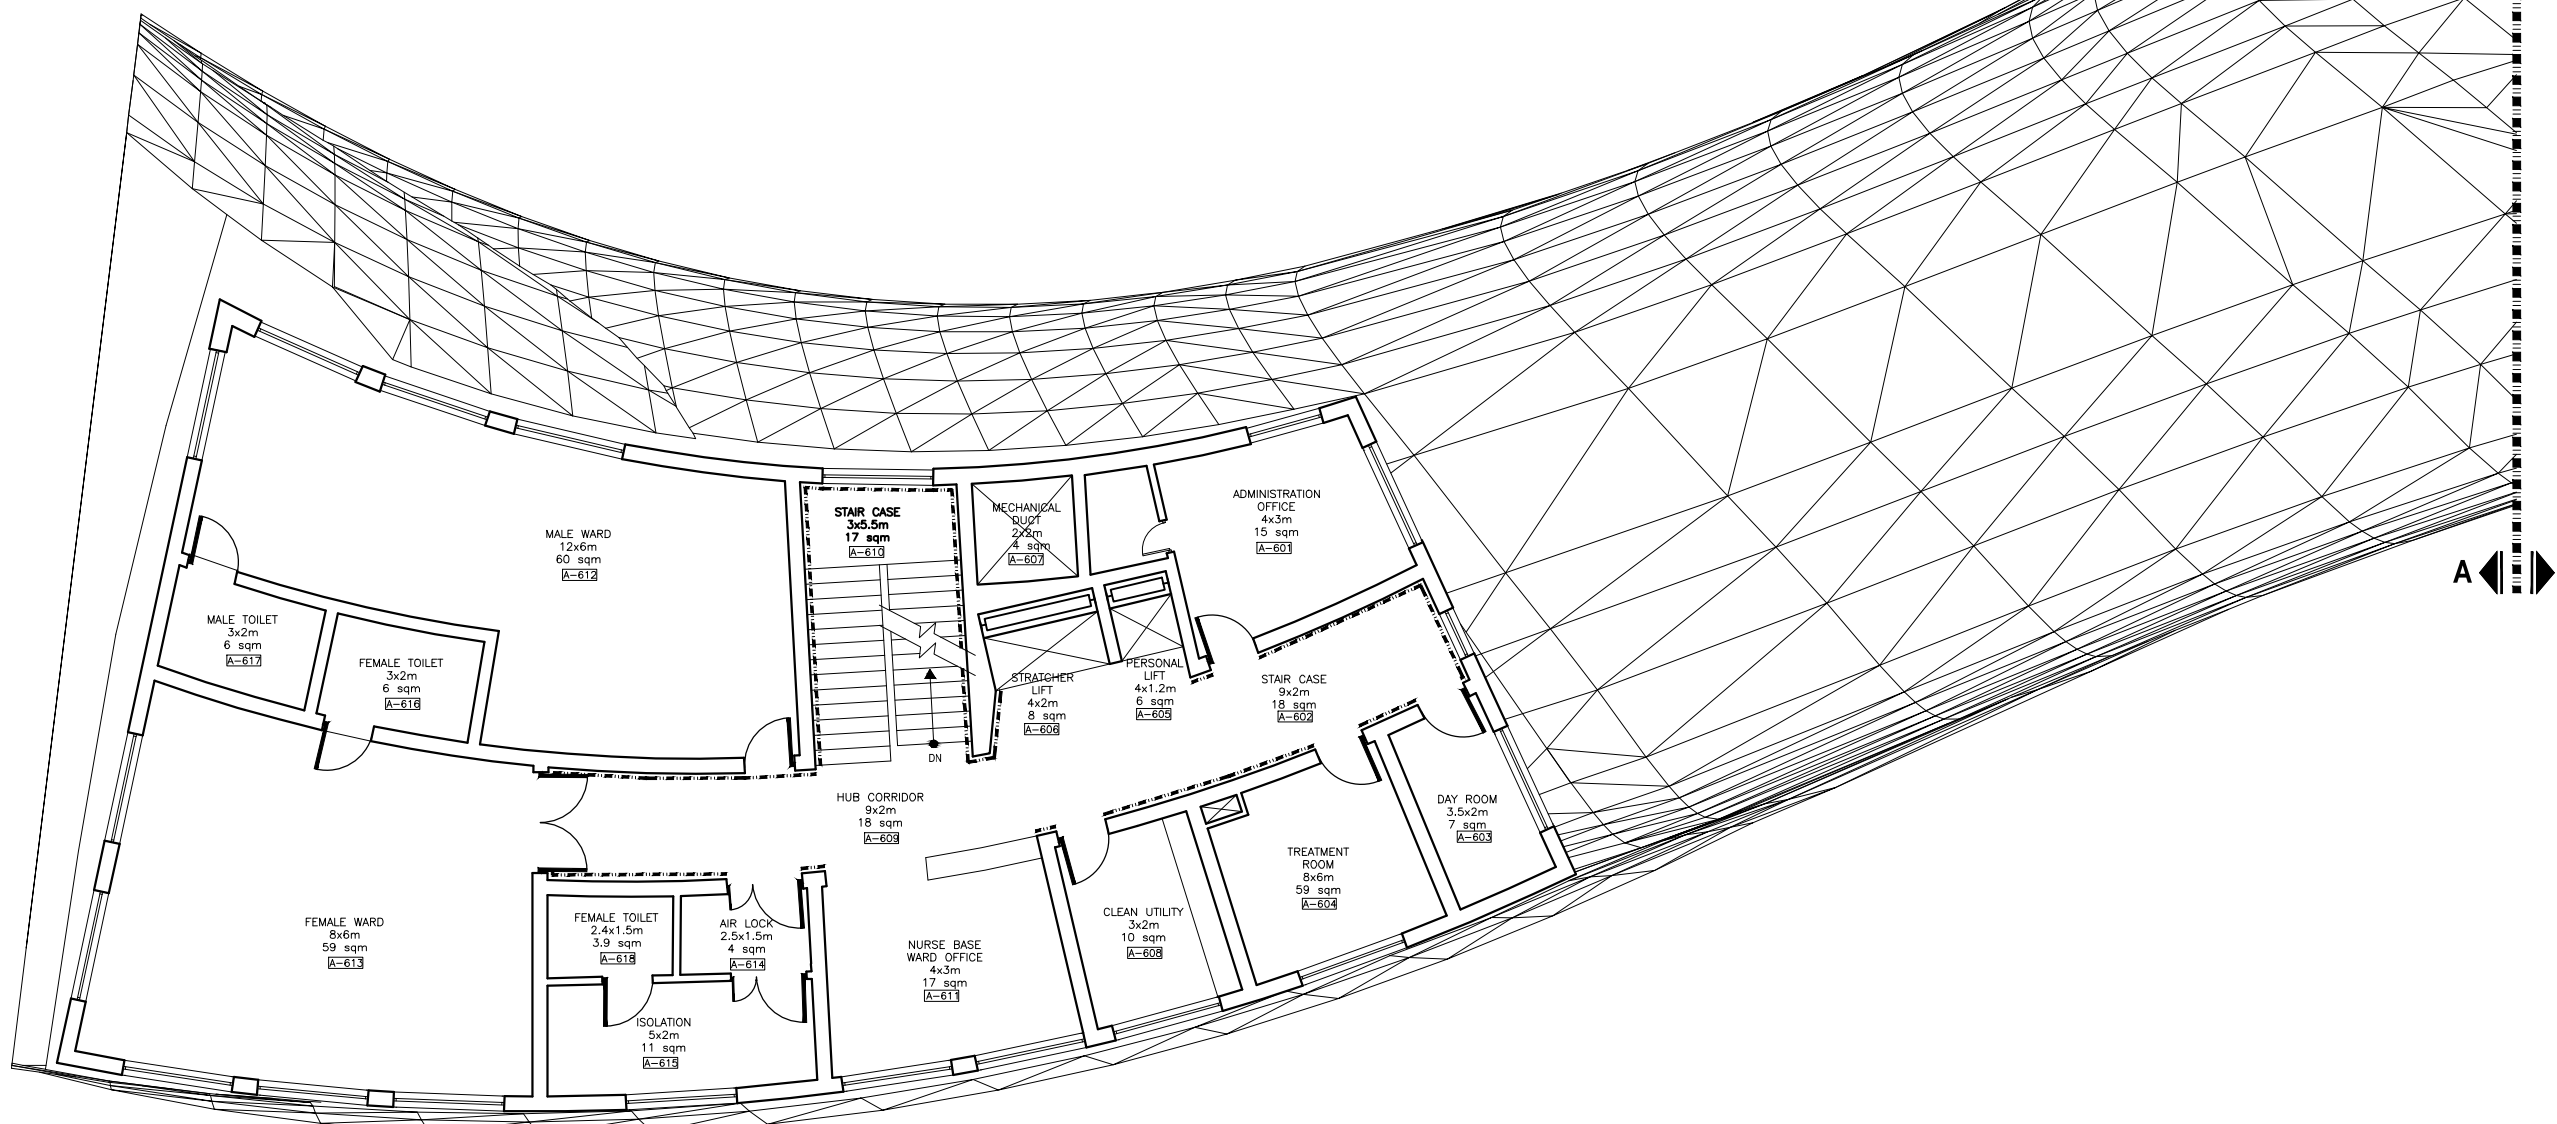

TENDER SET SUBMISSION
DATE: 2017

ARCHITECTURAL DESIGN OF ALI ABAD
MENTAL HEALTH HOSPITAL
3th DISTRICT KABUL, AFGHANISTAN

GENERAL NOTE:
THIS DRAWING IS THE COPYRIGHT OF MUDH AFGHANISTAN
IS NOT ALLOWED TO COPY OR REPRODUCE ITS
CONTENTS IN ANY FORM EXCEPT FOR THE PROPOSE
WHICH IT IS INTENDED WITHOUT THE ABOVE
CONSULTANT'S AUTHORITY, DO NOT SCALE THIS
DRAWING.

NO.	DATE	DESCRIPTION


KEY PLAN:


PLOT DATE: October 3, 2017
 FILE NAME:
 DESIGNED BY: M.Mahdi Jafari
 CHECKED BY: M.Mahdi Jafari
 APPROVED BY: Ph.D. Sayed Zia Husseini
 SCALE: 1:150
 DRAWING TITLE:

PARTIAL A -
FIFTH FLOOR PLAN


SHEET NO.	SHEET INDEX
FILE NAME:	

01 PARTIAL A - FIFTH FLOOR PLAN
SCALE:150

 

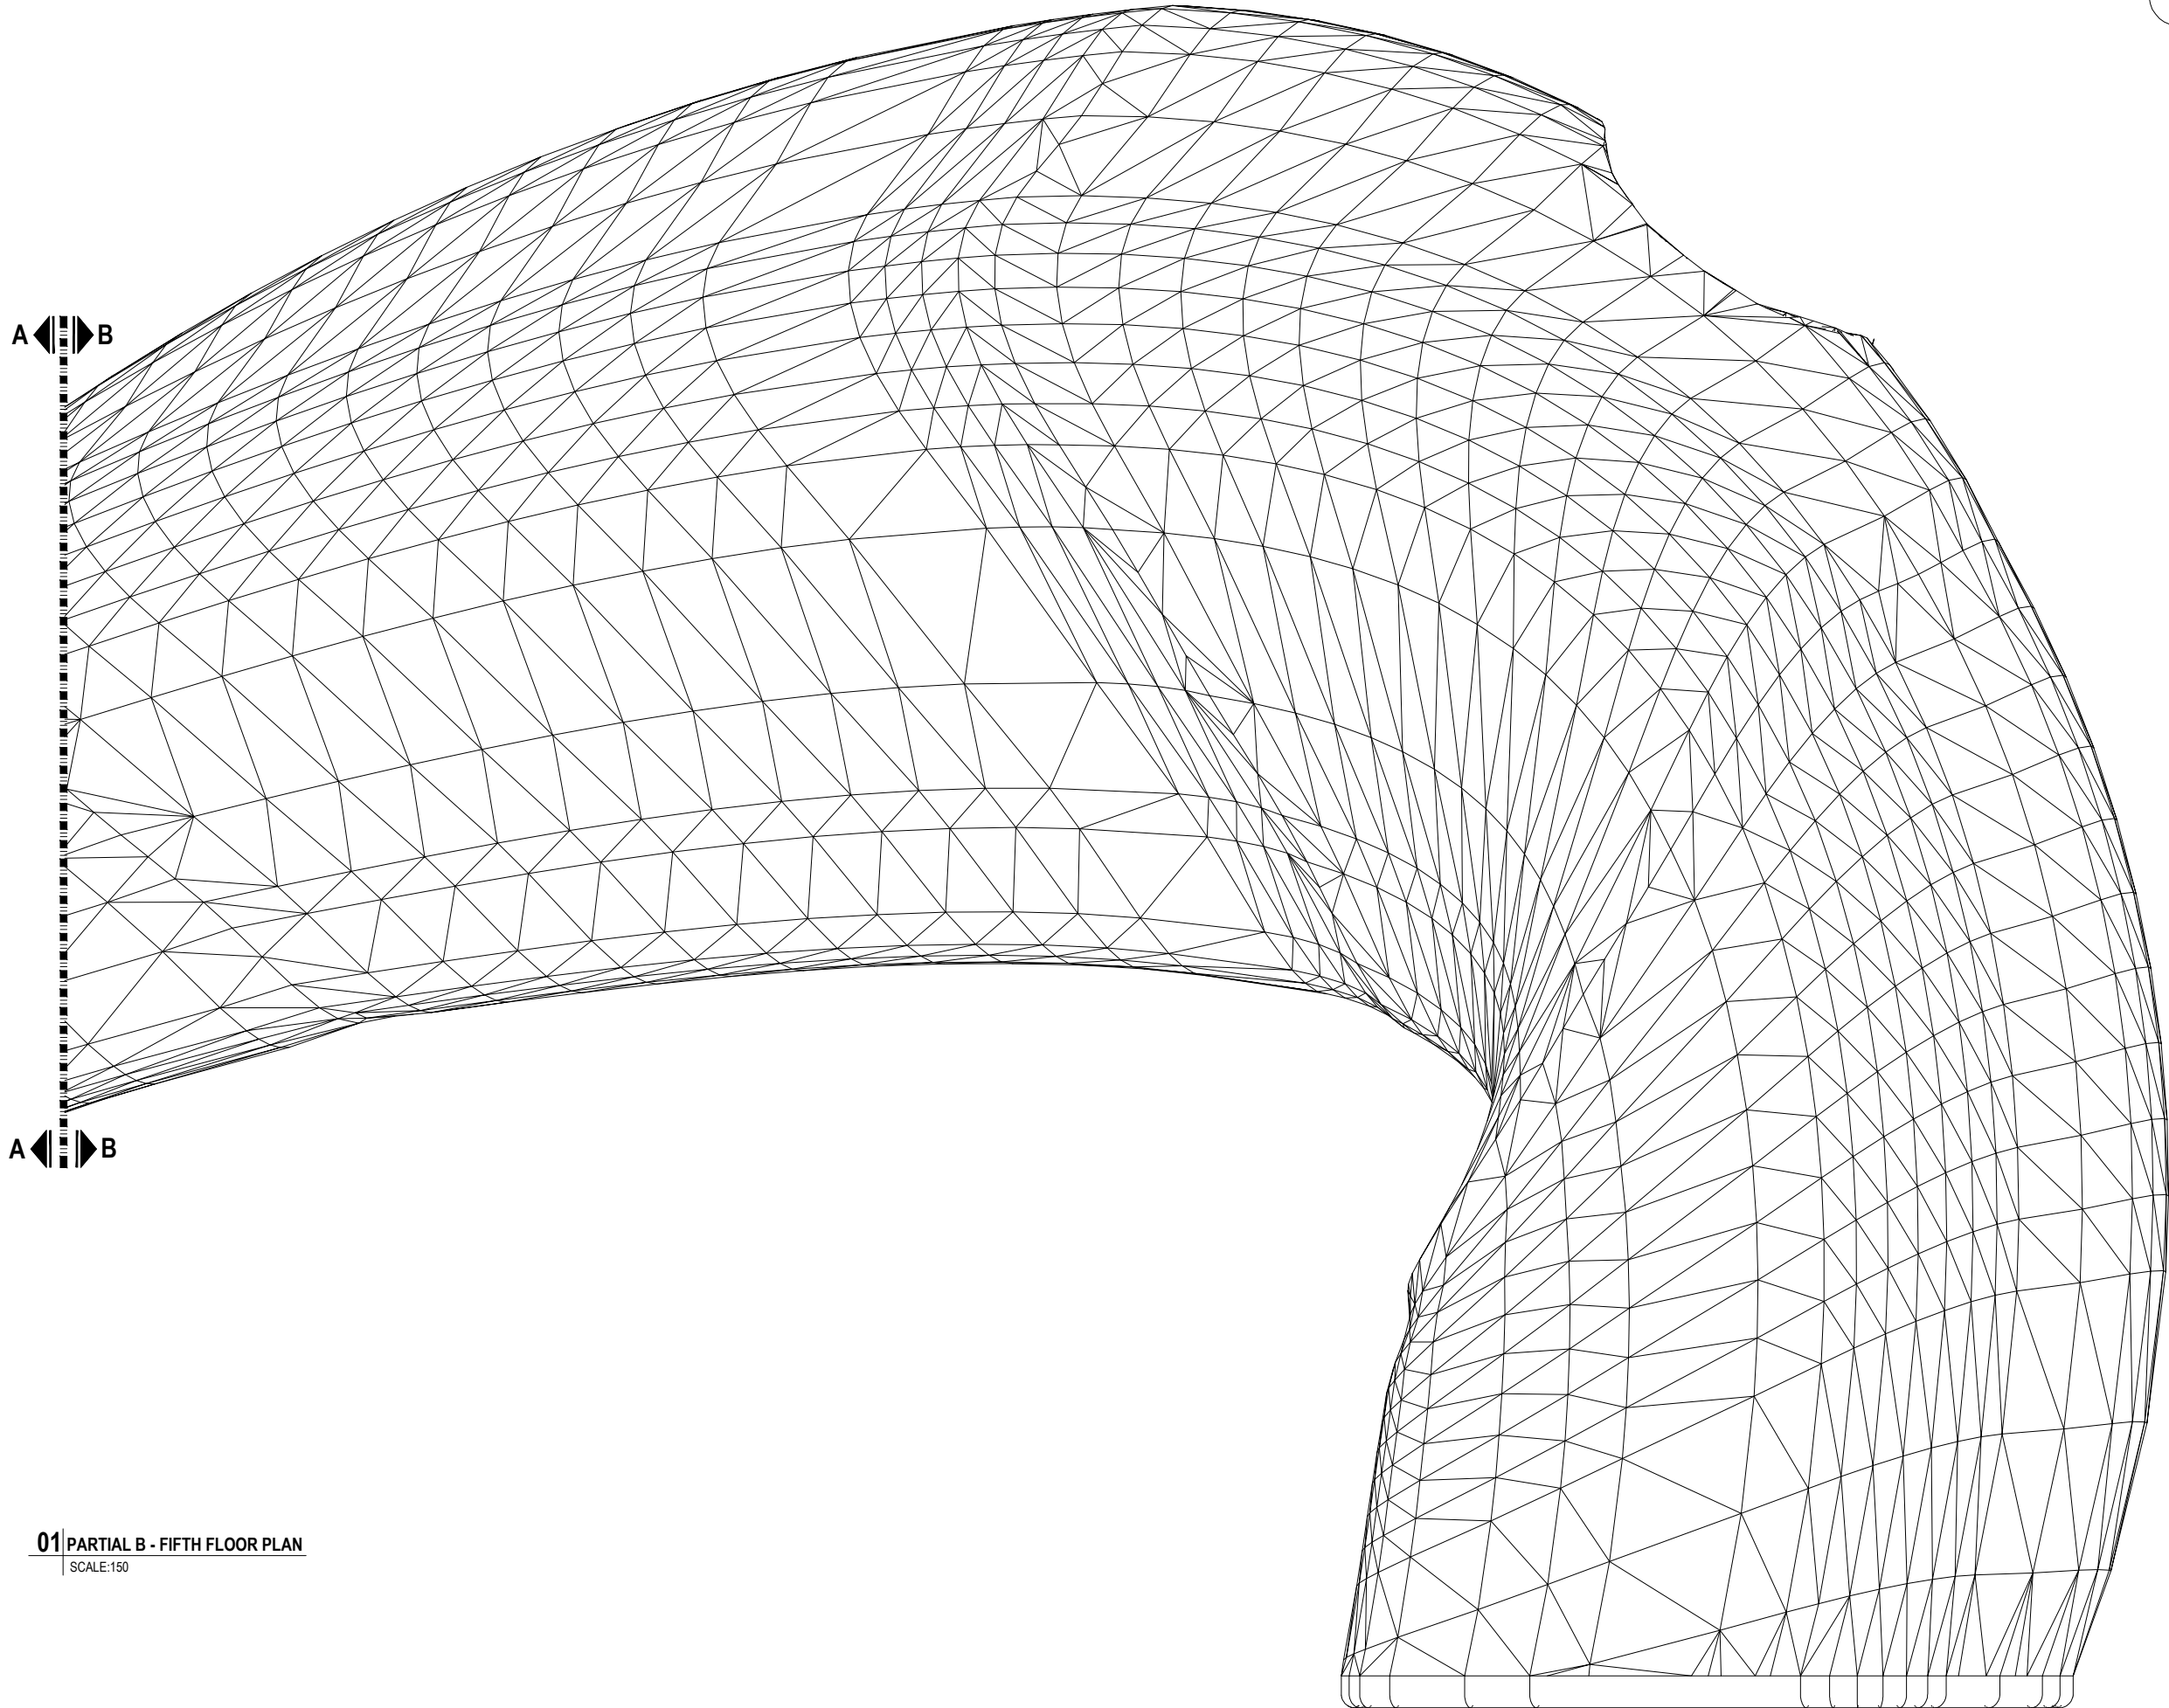

01 PARTIAL B - FIFTH FLOOR PLAN
SCALE:150

 

ISLAMIC REPUBLIC OF AFGHANISTAN



MINISTRY OF URBAN DEVELOPMENT & HOUSING



RESTORATION & CONSOLIDATE OF HISTORICAL MONUMENTS AND MOSQUES

TENDER SET SUBMISSION
DATE: 2017

ARCHITECTURAL DESIGN OF ALI ABAD MENTAL HEALTH HOSPITAL
3th DISTRICT KABUL, AFGHANISTAN

GENERAL NOTE:
THIS DRAWING IS THE COPYRIGHT OF MUDH AFGHANISTAN IS NOT ALLOWED TO COPY OR REPRODUCE ITS CONTENTS IN ANY FORM EXCEPT FOR THE PROPOSE WHICH IT IS INTENDED WITHOUT THE ABOVE CONSULTANT'S AUTHORITY. DO NOT SCALE THIS DRAWING.

NO.	DATE	DESCRIPTION

KEY PLAN:

PLOT DATE: October 3, 2017
FILE NAME:
DESIGNED BY: M.Mahdi Jafari
CHECKED BY: M.Mahdi Jafari
APPROVED BY: Ph.D. Sayed Zia Hussein
SCALE: 1:150
DRAWING TITLE:

PARTIAL B - FIFTH FLOOR PLAN

SHEET NO. SHEET INDEX
FILE NAME:



ISLAMIC REPUBLIC OF AFGHANISTAN



MINISTRY OF URBAN DEVELOPMENT & HOUSING



RESTORATION & CONSOLIDATE OF HISTORICAL MONUMENTS AND MOSQUES

TENDER SET SUBMISSION
DATE: 2017

ARCHITECTURAL DESIGN OF ALI ABAD
MENTAL HEALTH HOSPITAL
3th DISTRICT KABUL, AFGHANISTAN

GENERAL NOTE:
THIS DRAWING IS THE COPYRIGHT OF MUDH AFGHANISTAN
IS NOT ALLOWED TO COPY OR REPRODUCE ITS
CONTENTS IN ANY FORM EXCEPT FOR THE PROPOSE
WHICH IT IS INTENDED WITHOUT THE ABOVE
CONSULTANT'S AUTHORITY. DO NOT SCALE THIS
DRAWING.


NO.	DATE	DESCRIPTION

KEY PLAN:

PLOT DATE: October 3, 2017
 FILE NAME:
 DESIGNED BY:
 M.Mahdi Jafari
 CHECKED BY:
 M.Mahdi Jafari
 APPROVED BY:
 PhD. Sayed Zia Husseini
 SCALE: 1:150
 DRAWING TITLE:

FIFTH FLOOR PLAN

SHEET NO. SHEET INDEX
 FILE NAME: **A106**

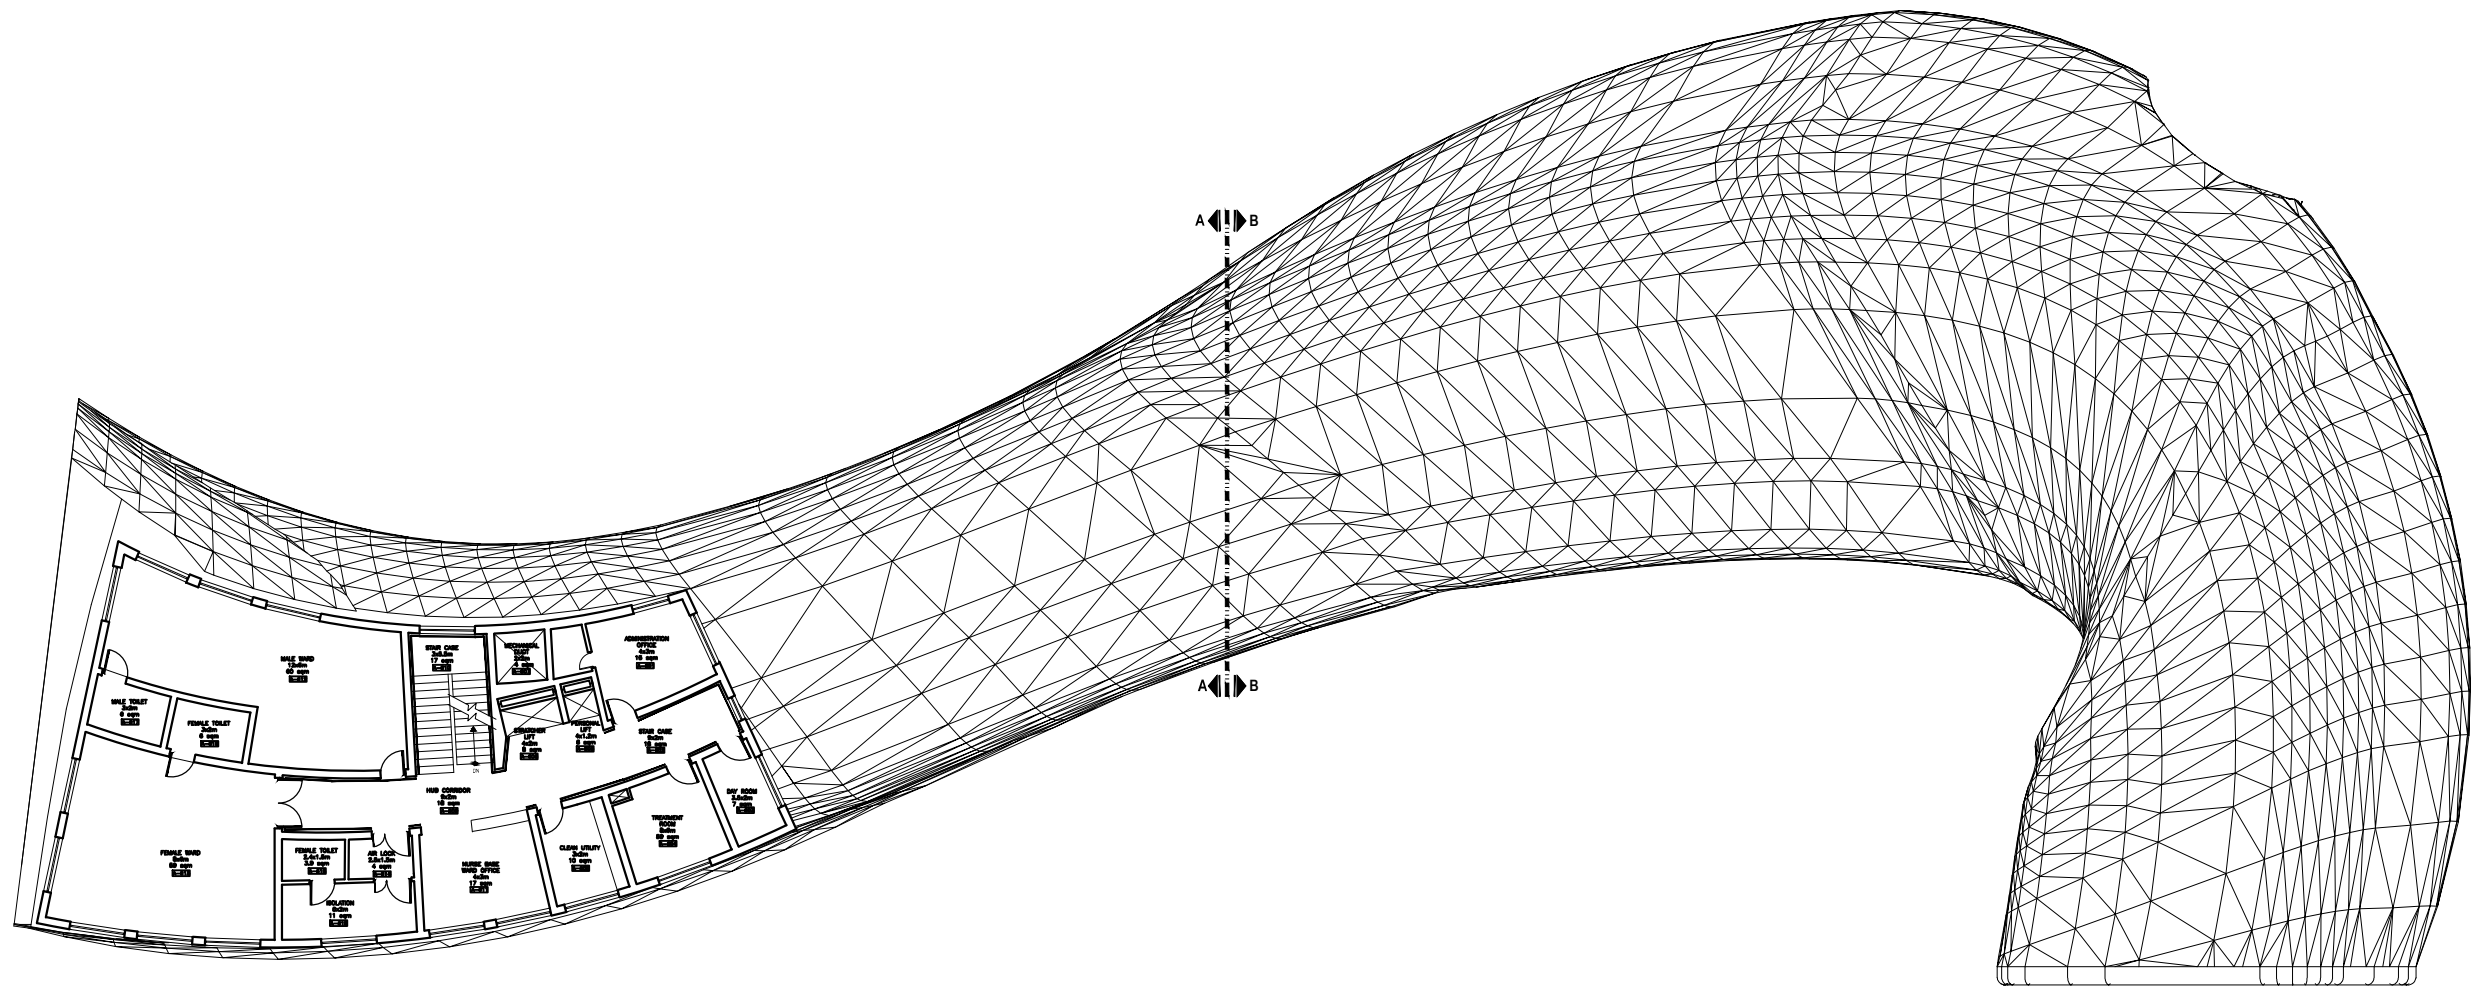

01 FIFTH FLOOR PLAN
SCALE:300

